


2 GUARDIAN 2000-GL PLAN
SCALE: NTS

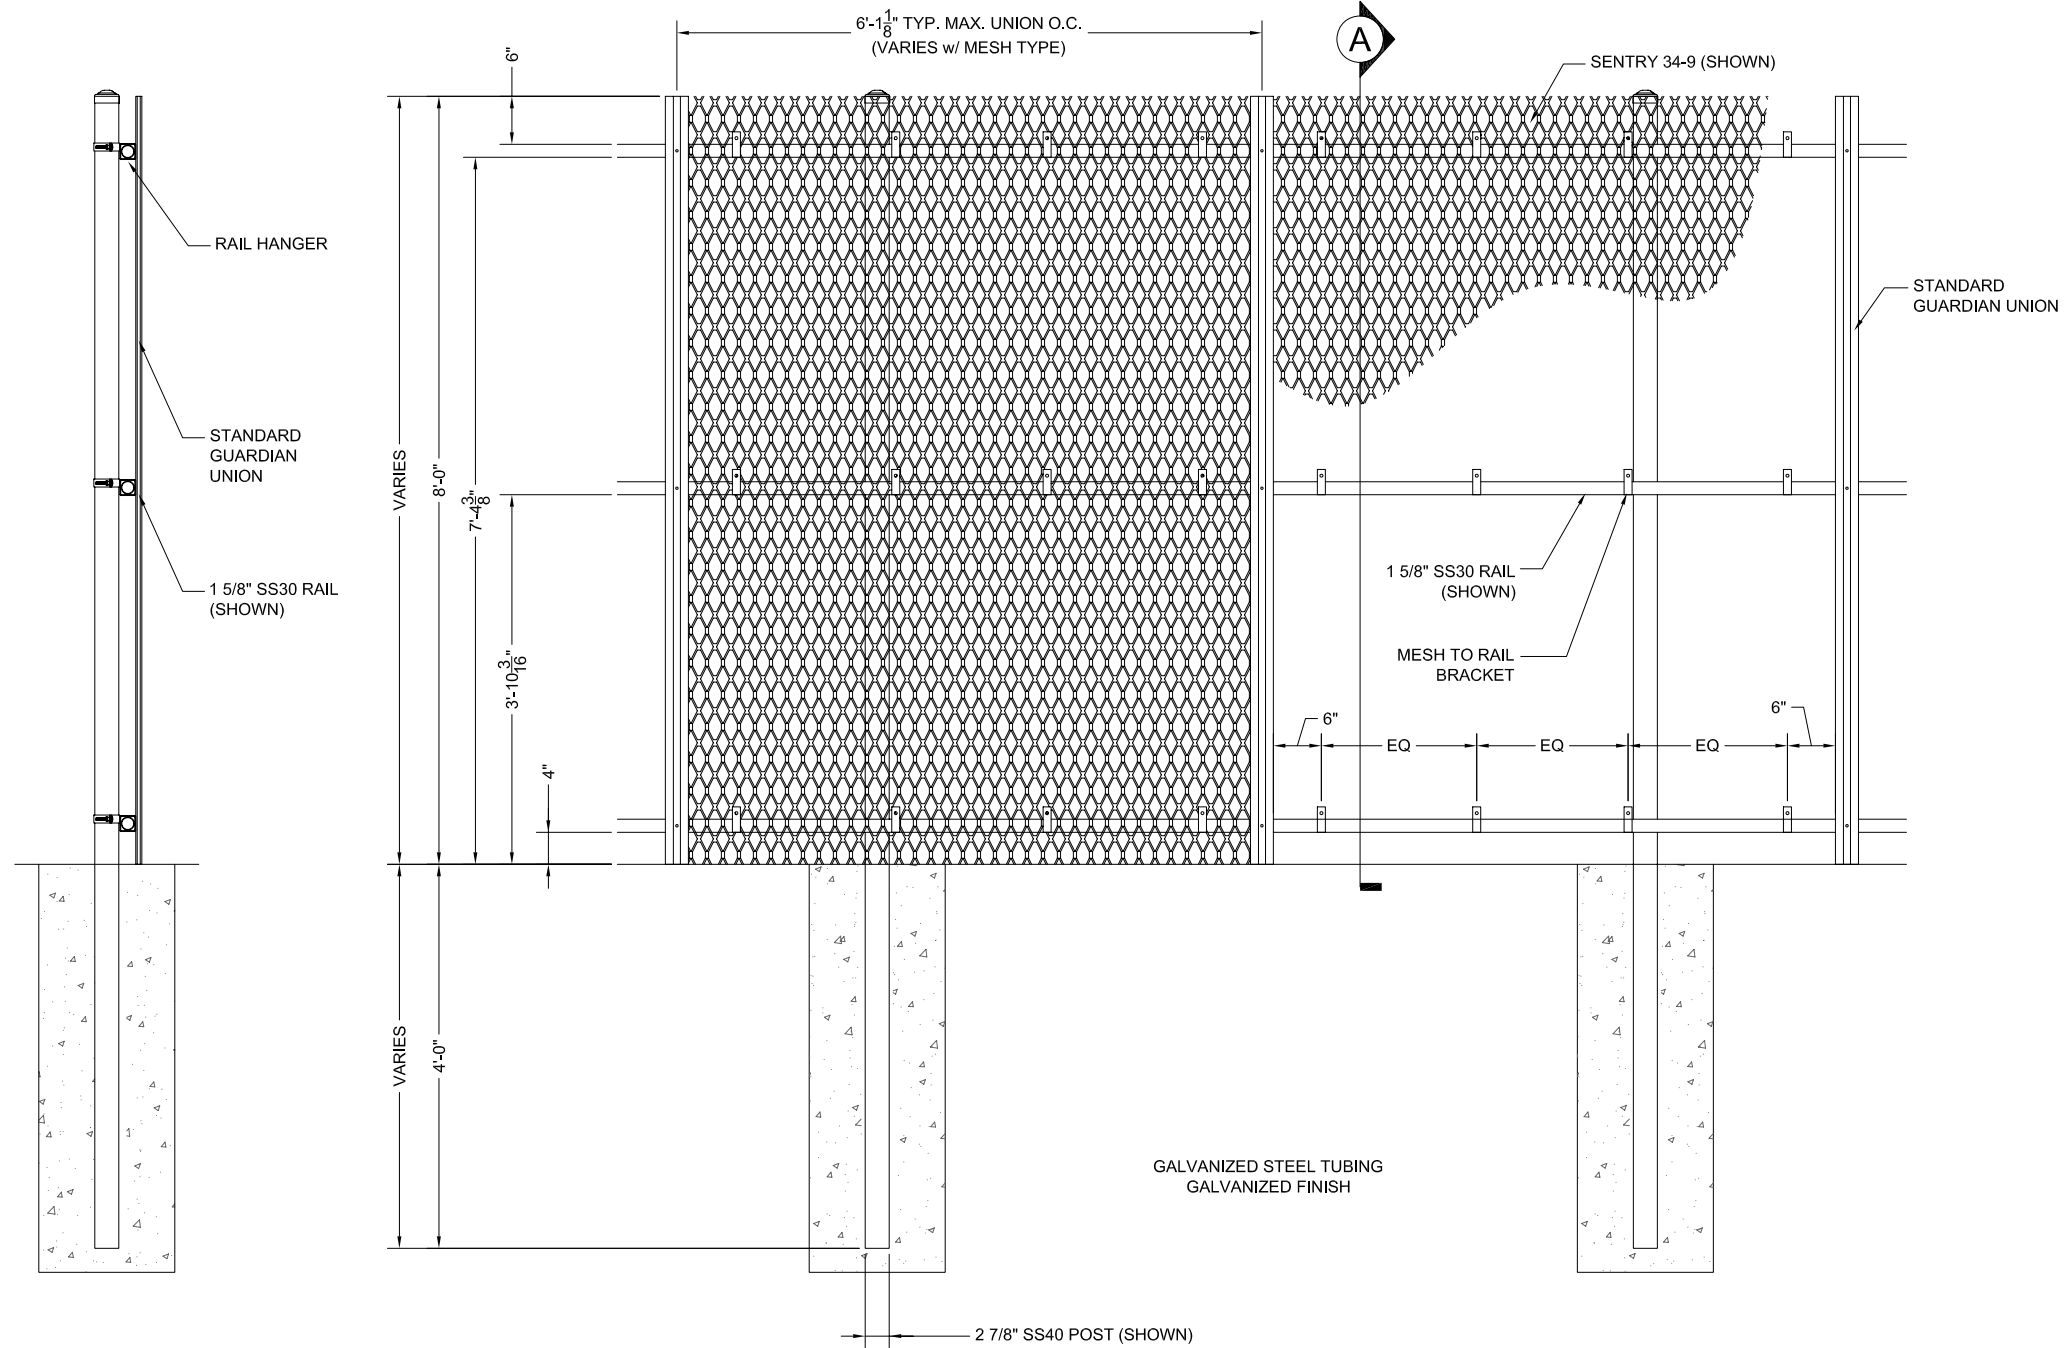

1 GUARDIAN 2000-GL ELEVATION
SCALE: NTS

A GUARDIAN 2000-GL SECTION
SCALE: NTS

GUARDIAN 2000-GL

VIEW:	MULTI
SCALE:	NTS
DRAWN BY:	XXXX
CHECKED BY:	XXXX
APPROVED BY:	XXXX
DATE:	XX-XXX-XX
FILE:	Guardian2000-GL.dwg

REV	DATE	DRAFTER

PROJECT NAME :	SALES ORDER	STORE #
CUSTOMER :		