


**2** **GUARDIAN 5000-GL PLAN**  
SCALE: NTS

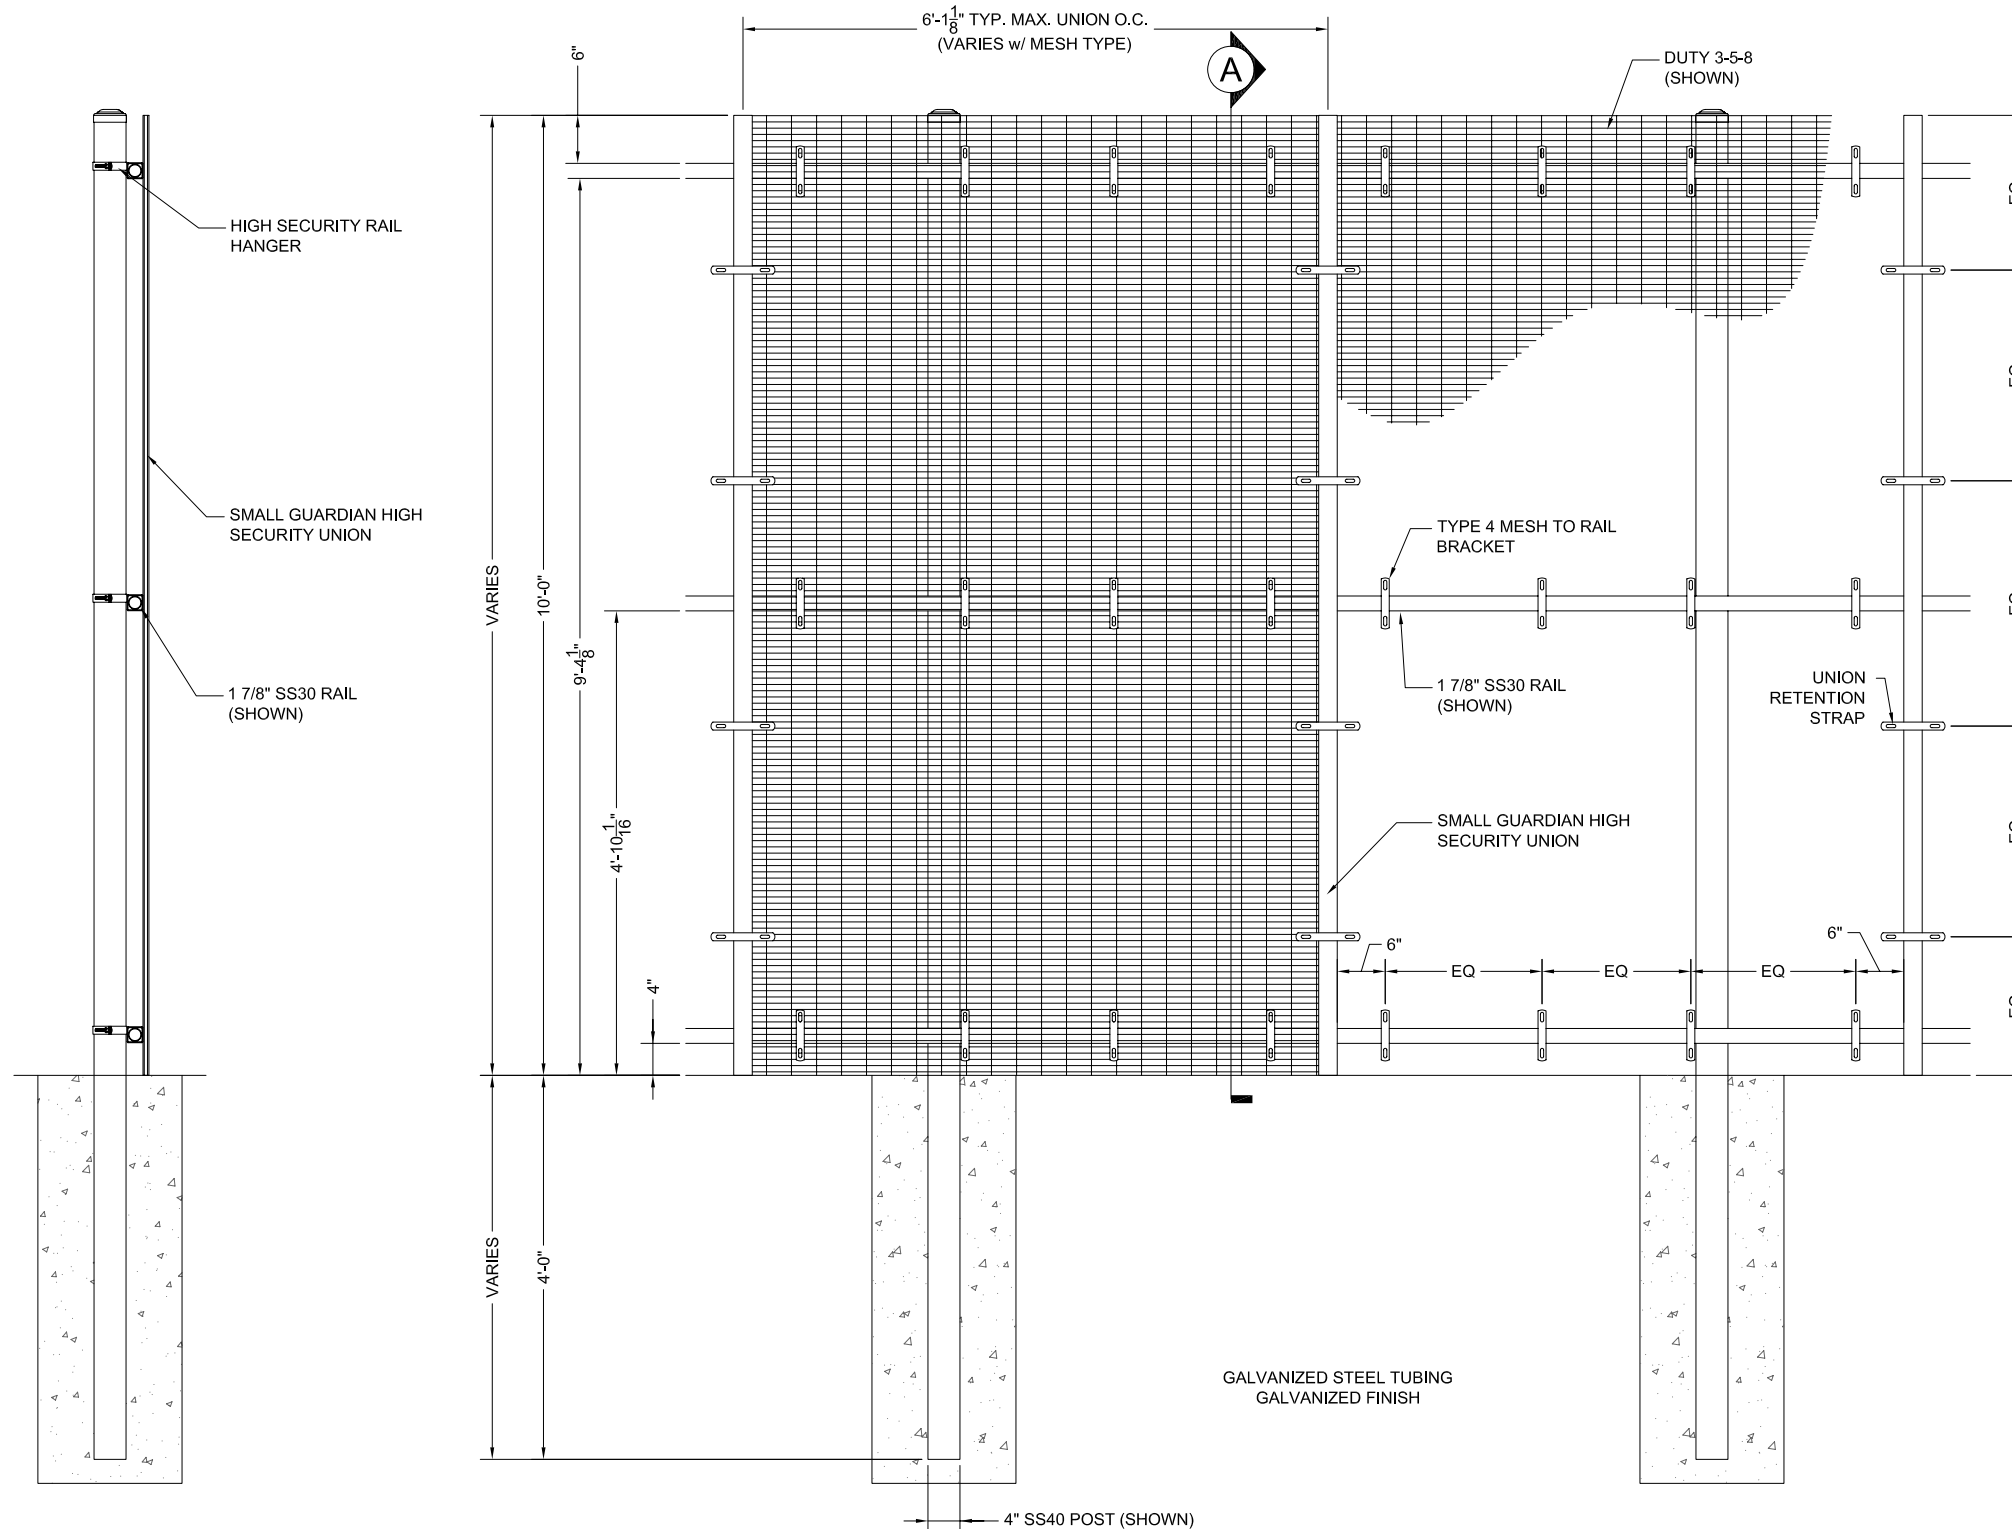

**1** **GUARDIAN 5000-GL ELEVATION**  
SCALE: NTS

**A** **GUARDIAN 5000-GL SECTION**  
SCALE: NTS

**GUARDIAN 5000-GL**

VIEW:	MULTI
SCALE:	NTS
DRAWN BY:	XXXX
CHECKED BY:	XXXX
APPROVED BY:	XXXX
DATE:	XX-XXX-XX
FILE:	Guardian5000-GL.dwg

REV	DATE	DRAFTER

PROJECT NAME :	SALES ORDER
CUSTOMER :	STORE #