


① 8'W x 7'H PANEL ELEVATION
SCALE: NTS

Ⓐ 8'W x 7'H PANEL SECTION
SCALE: NTS

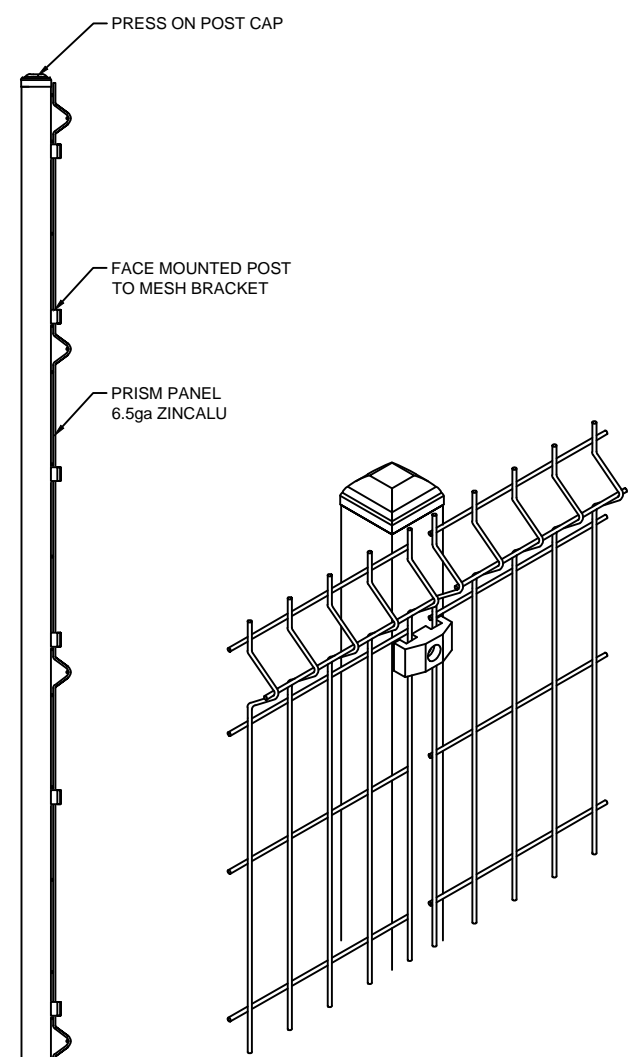

8'W x 7'H STANDARD PRISM PANEL TYPICAL ELEVATION		PROJECT NAME:	SALES ORDER:	SOXXXX
CITY, STATE:	CUSTOMER NAME:	PROJECT NAME:	STORE #:	XXXX

VIEW:	MULTI	
SCALE:	NTS	
DRAWN BY:	JGS	
CHECKED BY:		
APPROVED BY:		
DATE:	22-MAR-10	
FILE:	8'W x 2'H Prism.dwg	
REV	DATE	DRAFTER
1	09-APR-10	JGS