



TYPICAL SETTINGS		
DESCRIPTION	(A) HEIGHT ABOVE GROUND	(B) HEIGHT BELOW GROUND
71.66' L SECTIONS	44.79'	26.88'
53.75' L SECTIONS	33.59'	20.16'
43' L SECTIONS	26.88'	16.13'
35.83' L SECTIONS	22.39'	13.44'
30.72' L SECTIONS	19.19'	11.52'
26.88' L SECTIONS	16.80'	10.08'
23.89' L SECTIONS	14.93'	8.96'
21.5' L SECTIONS	13.44'	8.06'
19.45' L SECTIONS	12.22'	7.33'
17.92' L SECTIONS	11.20'	6.72'
16.53' L SECTIONS	10.34'	6.20'
15.63' L SECTIONS	9.60'	5.76'
14.33' L SECTIONS	8.96'	5.37'
13.44' L SECTIONS	8.40'	5.04'

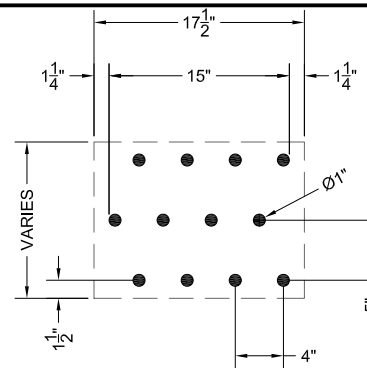


MATERIAL SPECIFICATIONS
ALL MATERIALS MELTED AND
MANUFACTURED IN THE U.S. TO
ASTM A572-50 GRADE, 50.4 LBS/L.F.

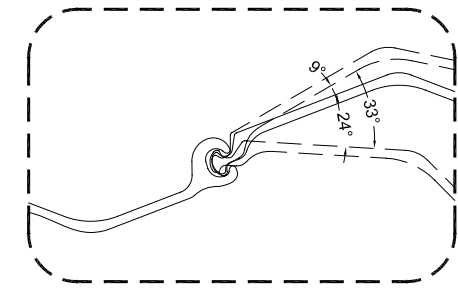


A PANEL ROTATION TOLERANCES
SCALE: NTS


B HOLE PATTERN DETAIL
SCALE: NTS

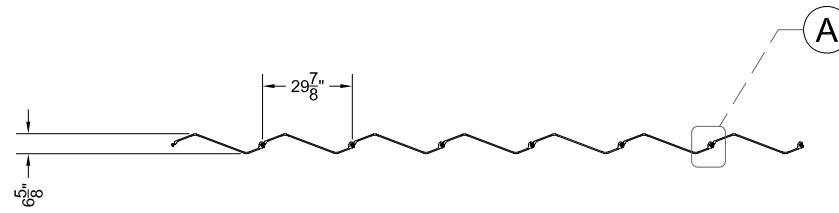


3 PLAN VIEW
SCALE: NTS

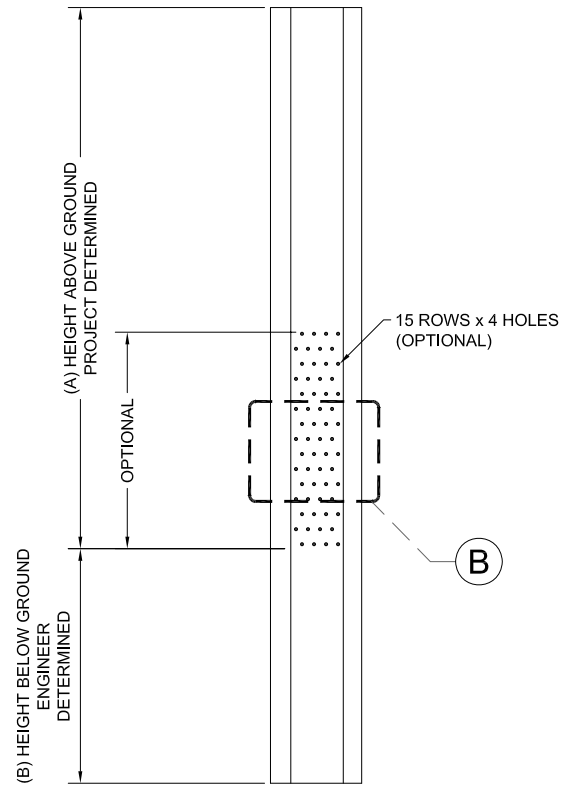

4 TYPICAL PANEL
SCALE: NTS

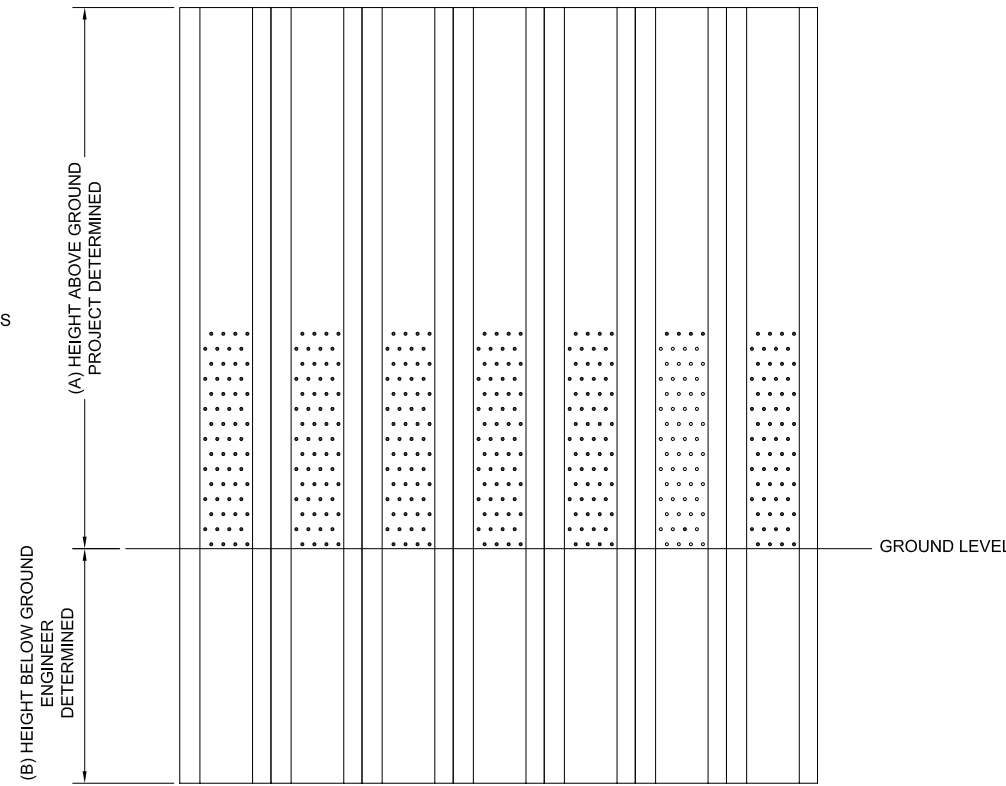

2 TYPICAL ELEVATION
SCALE: NTS

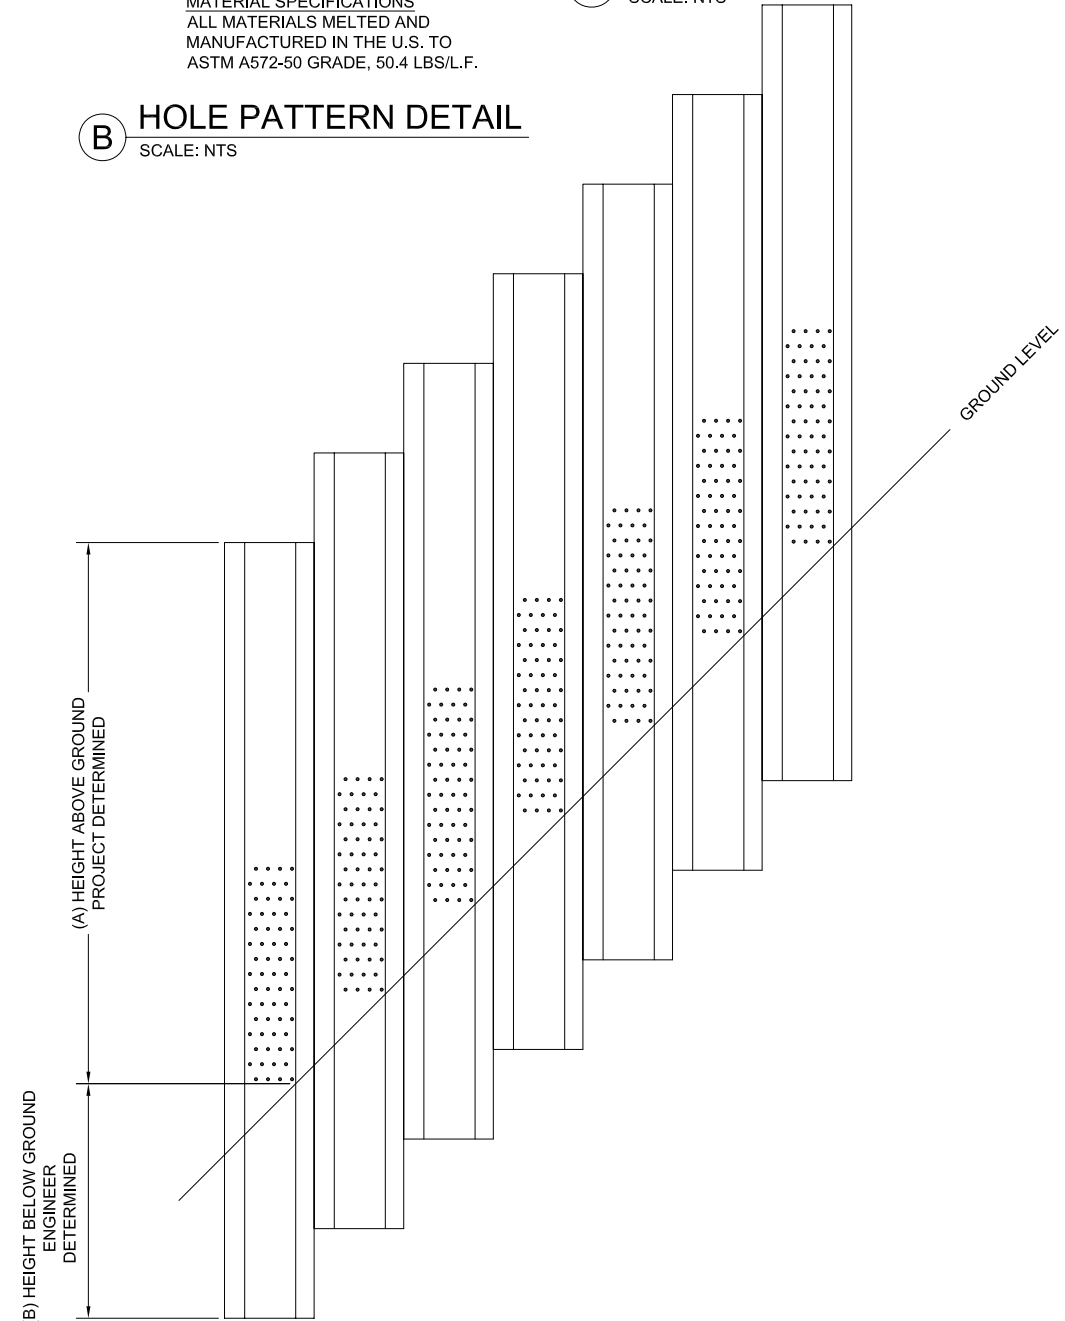

1 ELEVATION AT SLOPED LOCATION
SCALE: NTS

BETAFENCE USA
MANUFACTURED BY PAYNE

Main: 972-878-7000 Fax: 214-877-4552
3309 S. I-45 ENNIS, TX 75119
www.BetafenceUSA.com

BORDER-GUARD

PROJECT NAME :
SALES ORDER :
CUSTOMER :
STORE #

VIEW: MULTI
SCALE: NTS
DRAWN BY: XXX
CHECKED BY: XXX
APPROVED BY: XXX
DATE: XX-XXX-XX
FILE: Border Guard.dwg

REV	DATE	DRAFTER

SHEET
1
OF 1