



2 ARMOR GUARD PLAN
SCALE: NTS

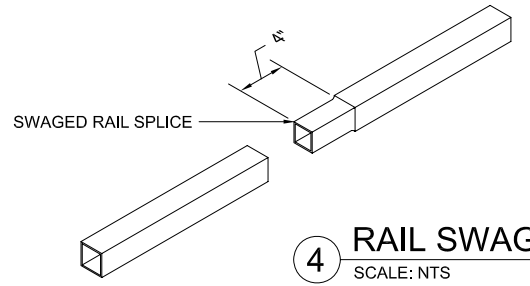

4 RAIL SWAGE DETAIL
SCALE: NTS

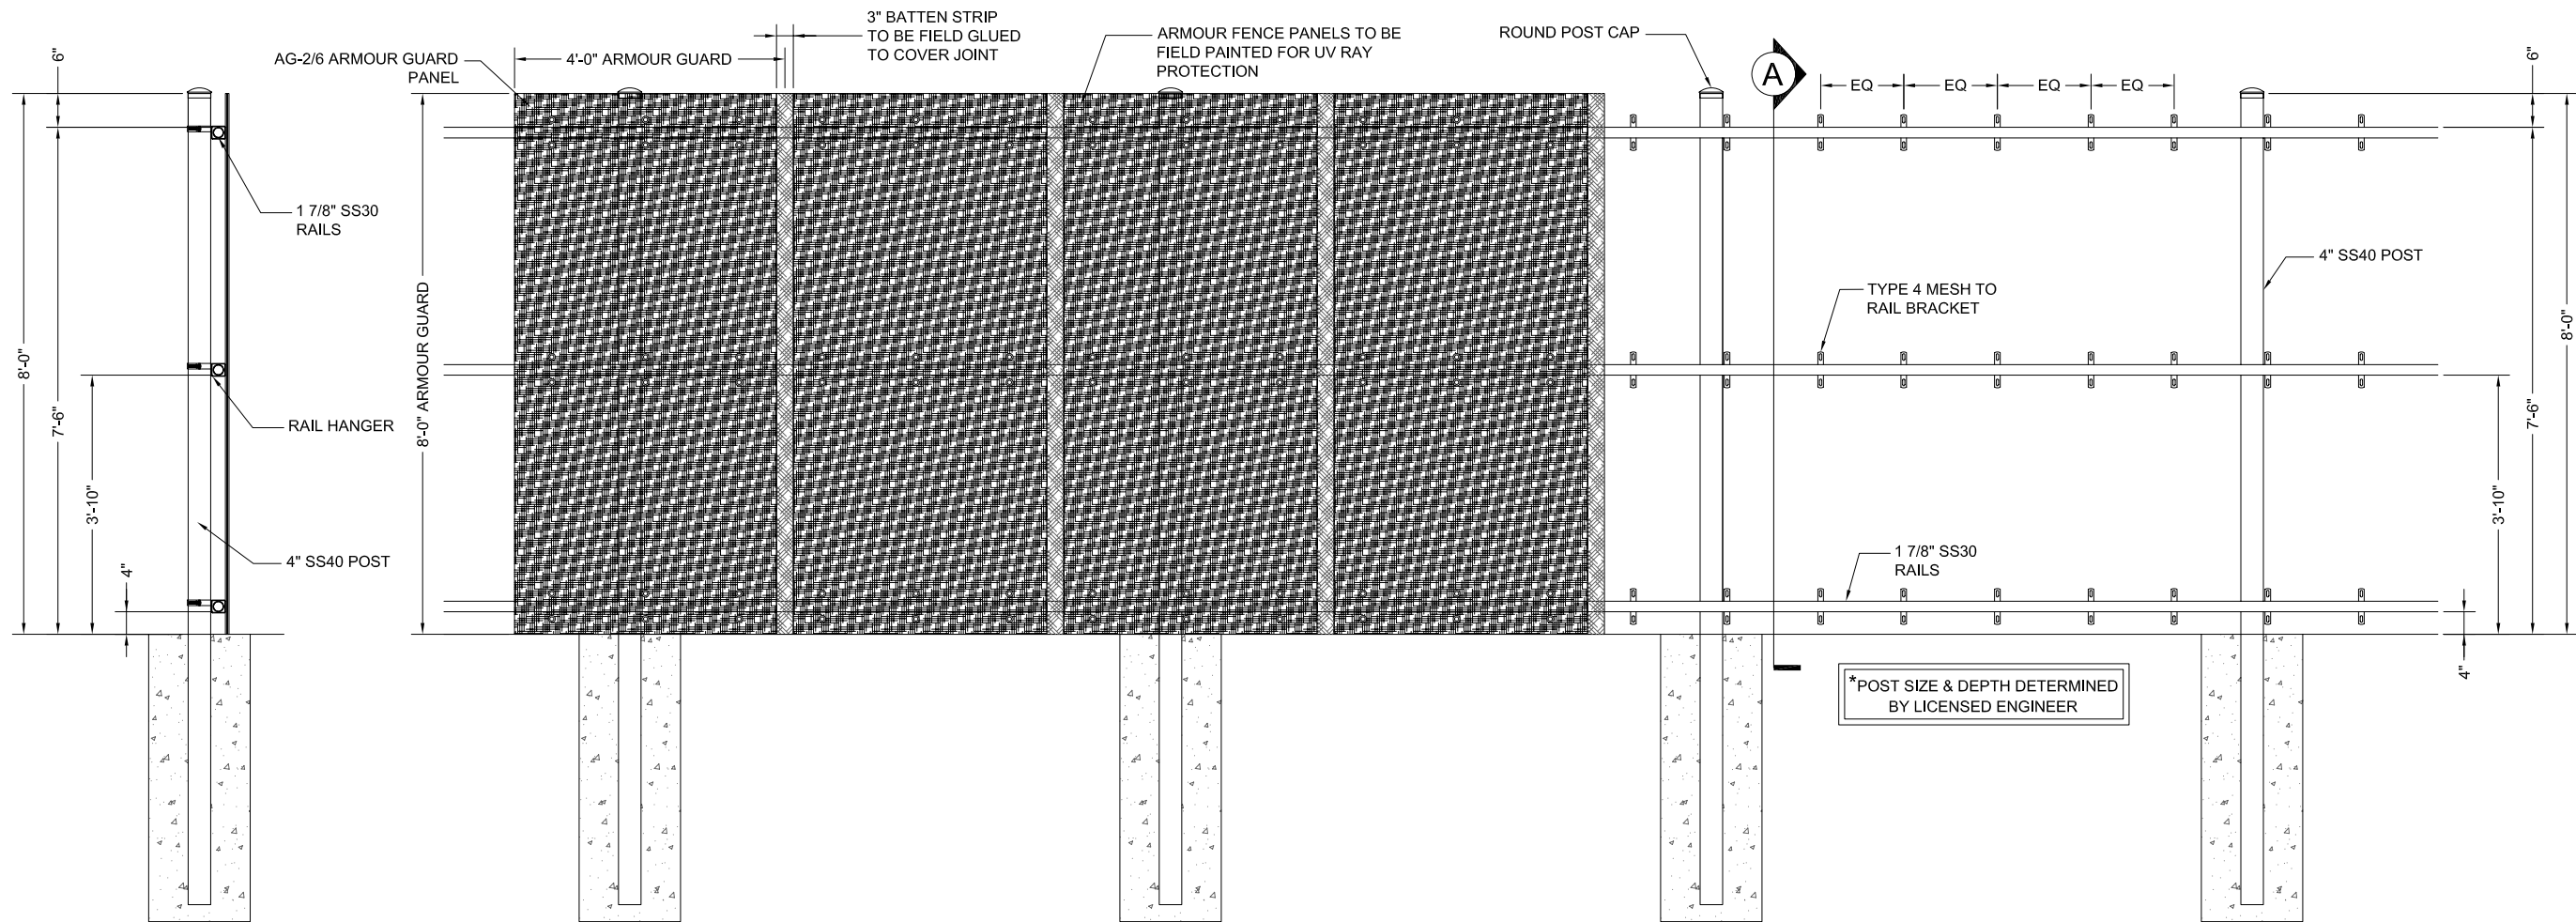

A ARMOR GUARD SECTION
SCALE: NTS

1 ARMOR GUARD ELEVATION
SCALE: NTS

*POST SIZE & DEPTH DETERMINED BY LICENSED ENGINEER

BETA FENCE USA
MANUFACTURED BY PAYNE
Main: 972-878-7000 Fax: 214-877-4552
3309 S. I-45 ENNIS, TX 75119
www.BetafenceUSA.com

ARMOR GUARD FENCE SYSTEMS

VIEW:	MULTI
SCALE:	NTS
DRAWN BY:	XXX
CHECKED BY:	XXX
APPROVED BY:	XXX
DATE:	XX-XXX-XX
FILE:	Armor Guard.dwg

REV	DATE	DRAFTER

SHEET
1
OF 1