



2 ARMOR GUARD PLAN
SCALE: NTS

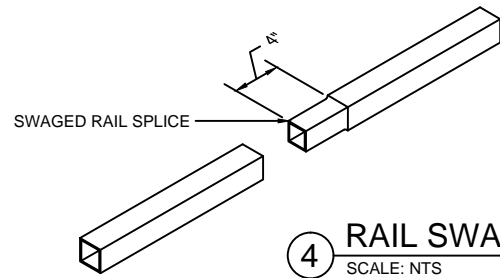

4 RAIL SWAGE DETAIL
SCALE: NTS

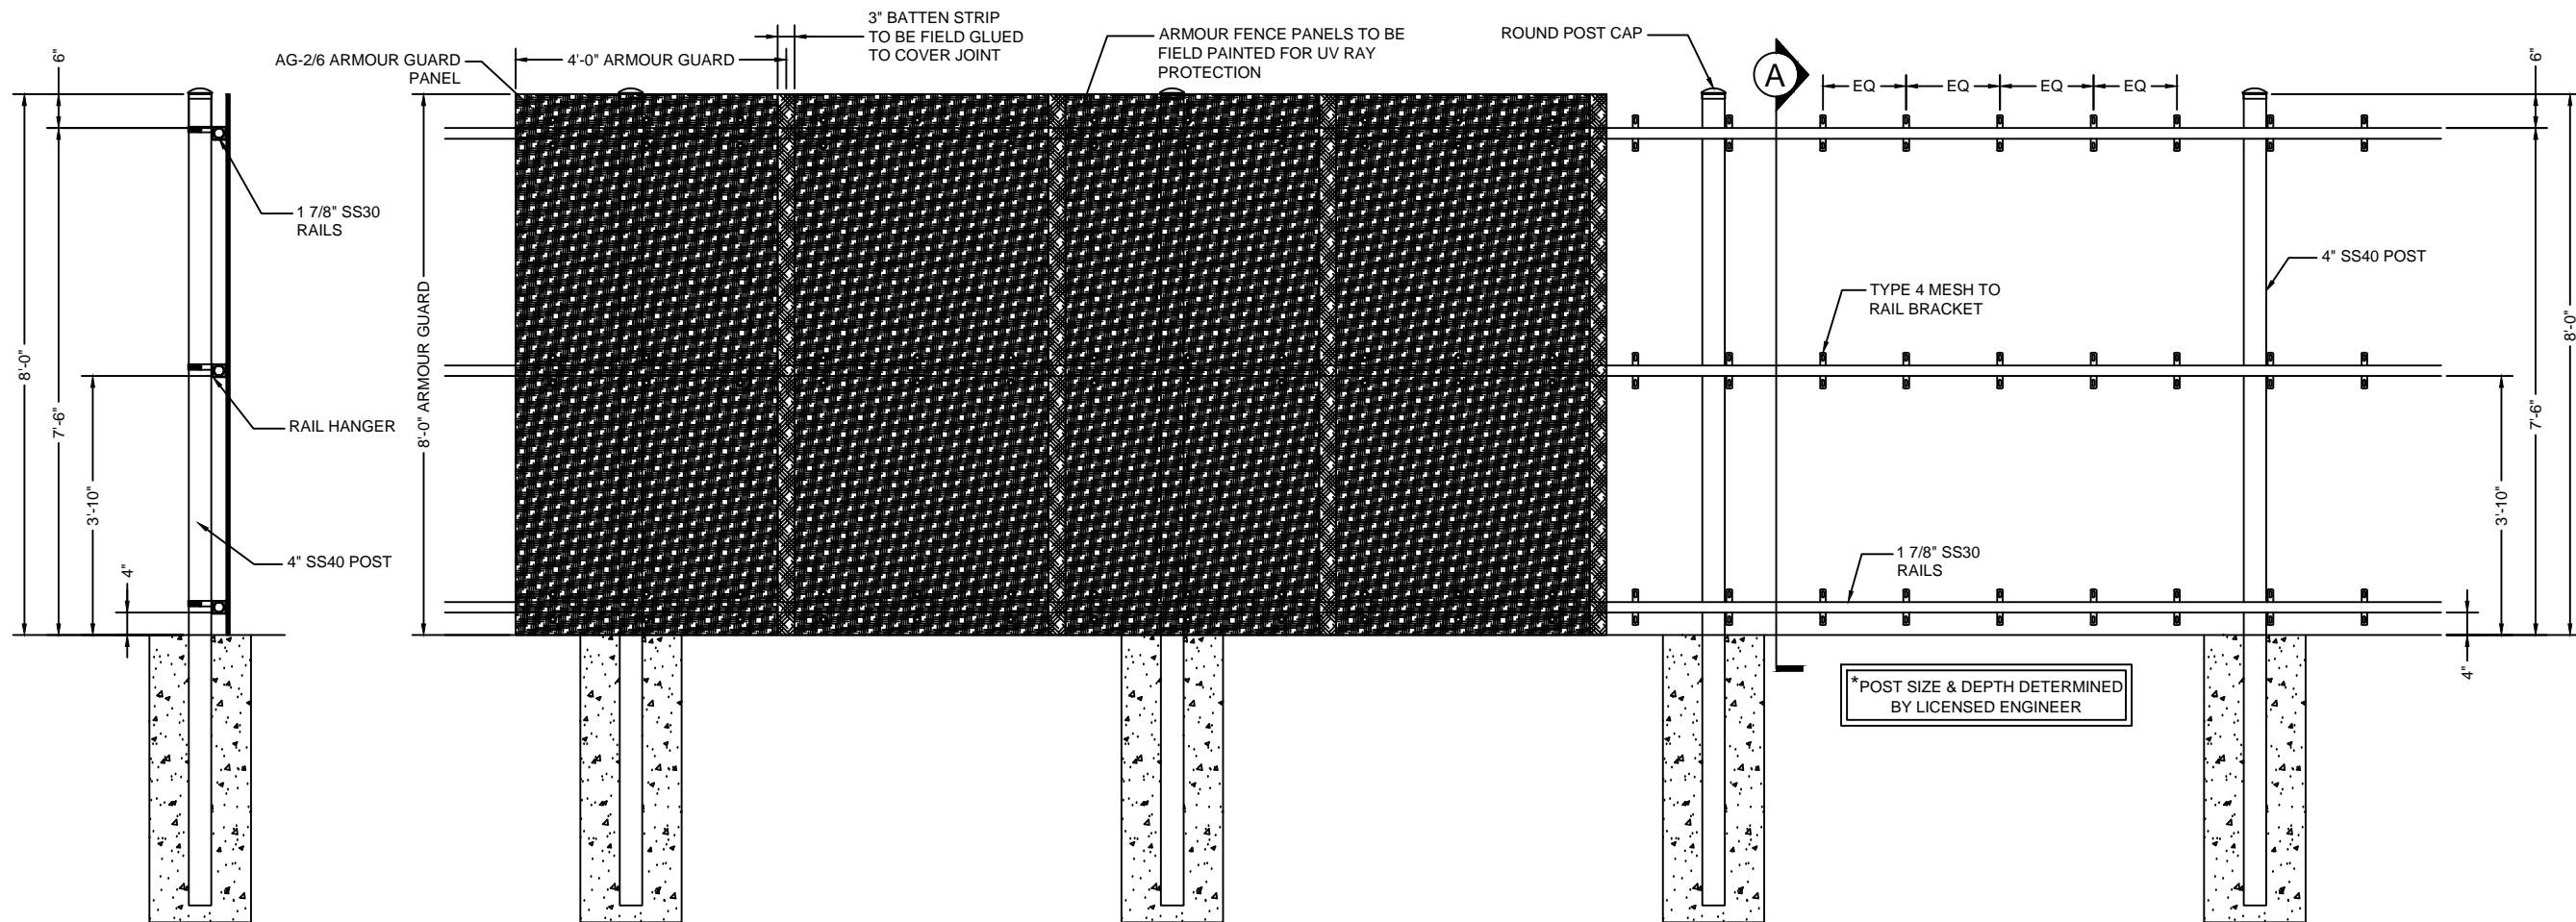

A ARMOR GUARD SECTION
SCALE: NTS

1 ARMOR GUARD ELEVATION
SCALE: NTS

*POST SIZE & DEPTH DETERMINED BY LICENSED ENGINEER

SCALE: 3/8"=1'-0"

BETA FENCE USA

Main: 972-878-7000 Fax: 214-877-4552
3309 S. I-45 ENNIS, TX 75119
www.BetafenceUSA.com

ARMOR GUARD FENCE SYSTEMS

| | | |
|--------------|-----------------|---------|
| VIEW: | MULTI | |
| SCALE: | NTS | |
| DRAWN BY: | XXX | |
| CHECKED BY: | XXX | |
| APPROVED BY: | XXX | |
| DATE: | XX-XXX-XX | |
| FILE: | Armor Guard.dwg | |
| REV | DATE | DRAFTER |
| | | |
| | | |
| | | |

| | | |
|---------------|-------------|---------|
| PROJECT NAME: | SALES ORDER | STORE # |
| CUSTOMER: | | |

SHEET 1 OF 1