




**4** OUTSIDE CORNER DETAIL  
SCALE: NTS

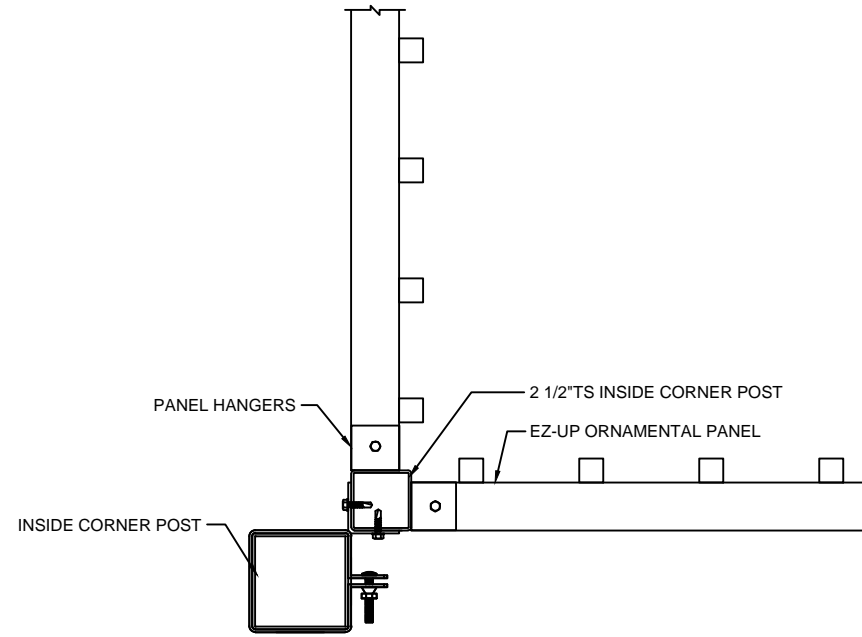

**2** INSIDE CORNER DETAIL  
SCALE: NTS

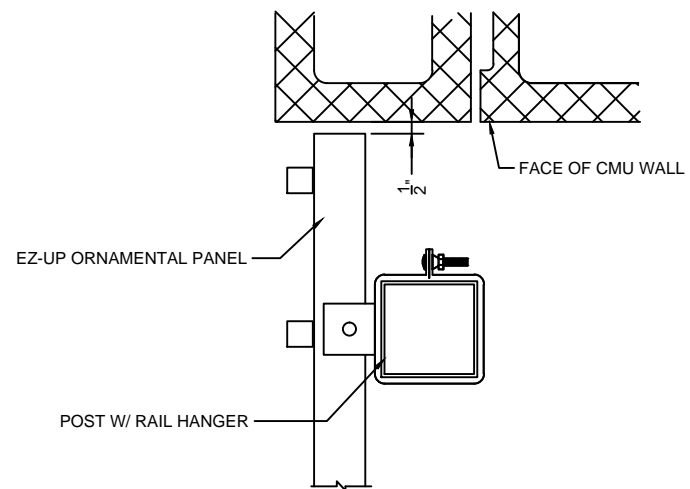

**3** FENCE AT WALL DETAIL  
SCALE: NTS

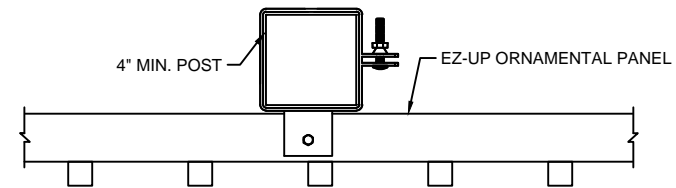

**1** LINE POST DETAIL  
SCALE: NTS

**DETAILS**

VIEW:	MULTI	
SCALE:	NTS	
DRAWN BY:	XXX	
CHECKED BY:	XXX	
APPROVED BY:	XXX	
DATE:	XX-XXX-XX	
FILE:	EZ-Up Orn.dwg	
REV	DATE	DRAFTER

PROJECT NAME :	SALES ORDER	STORE #
CUSTOMER :		