


2 GUARDIAN 2000-PC PLAN
SCALE: NTS

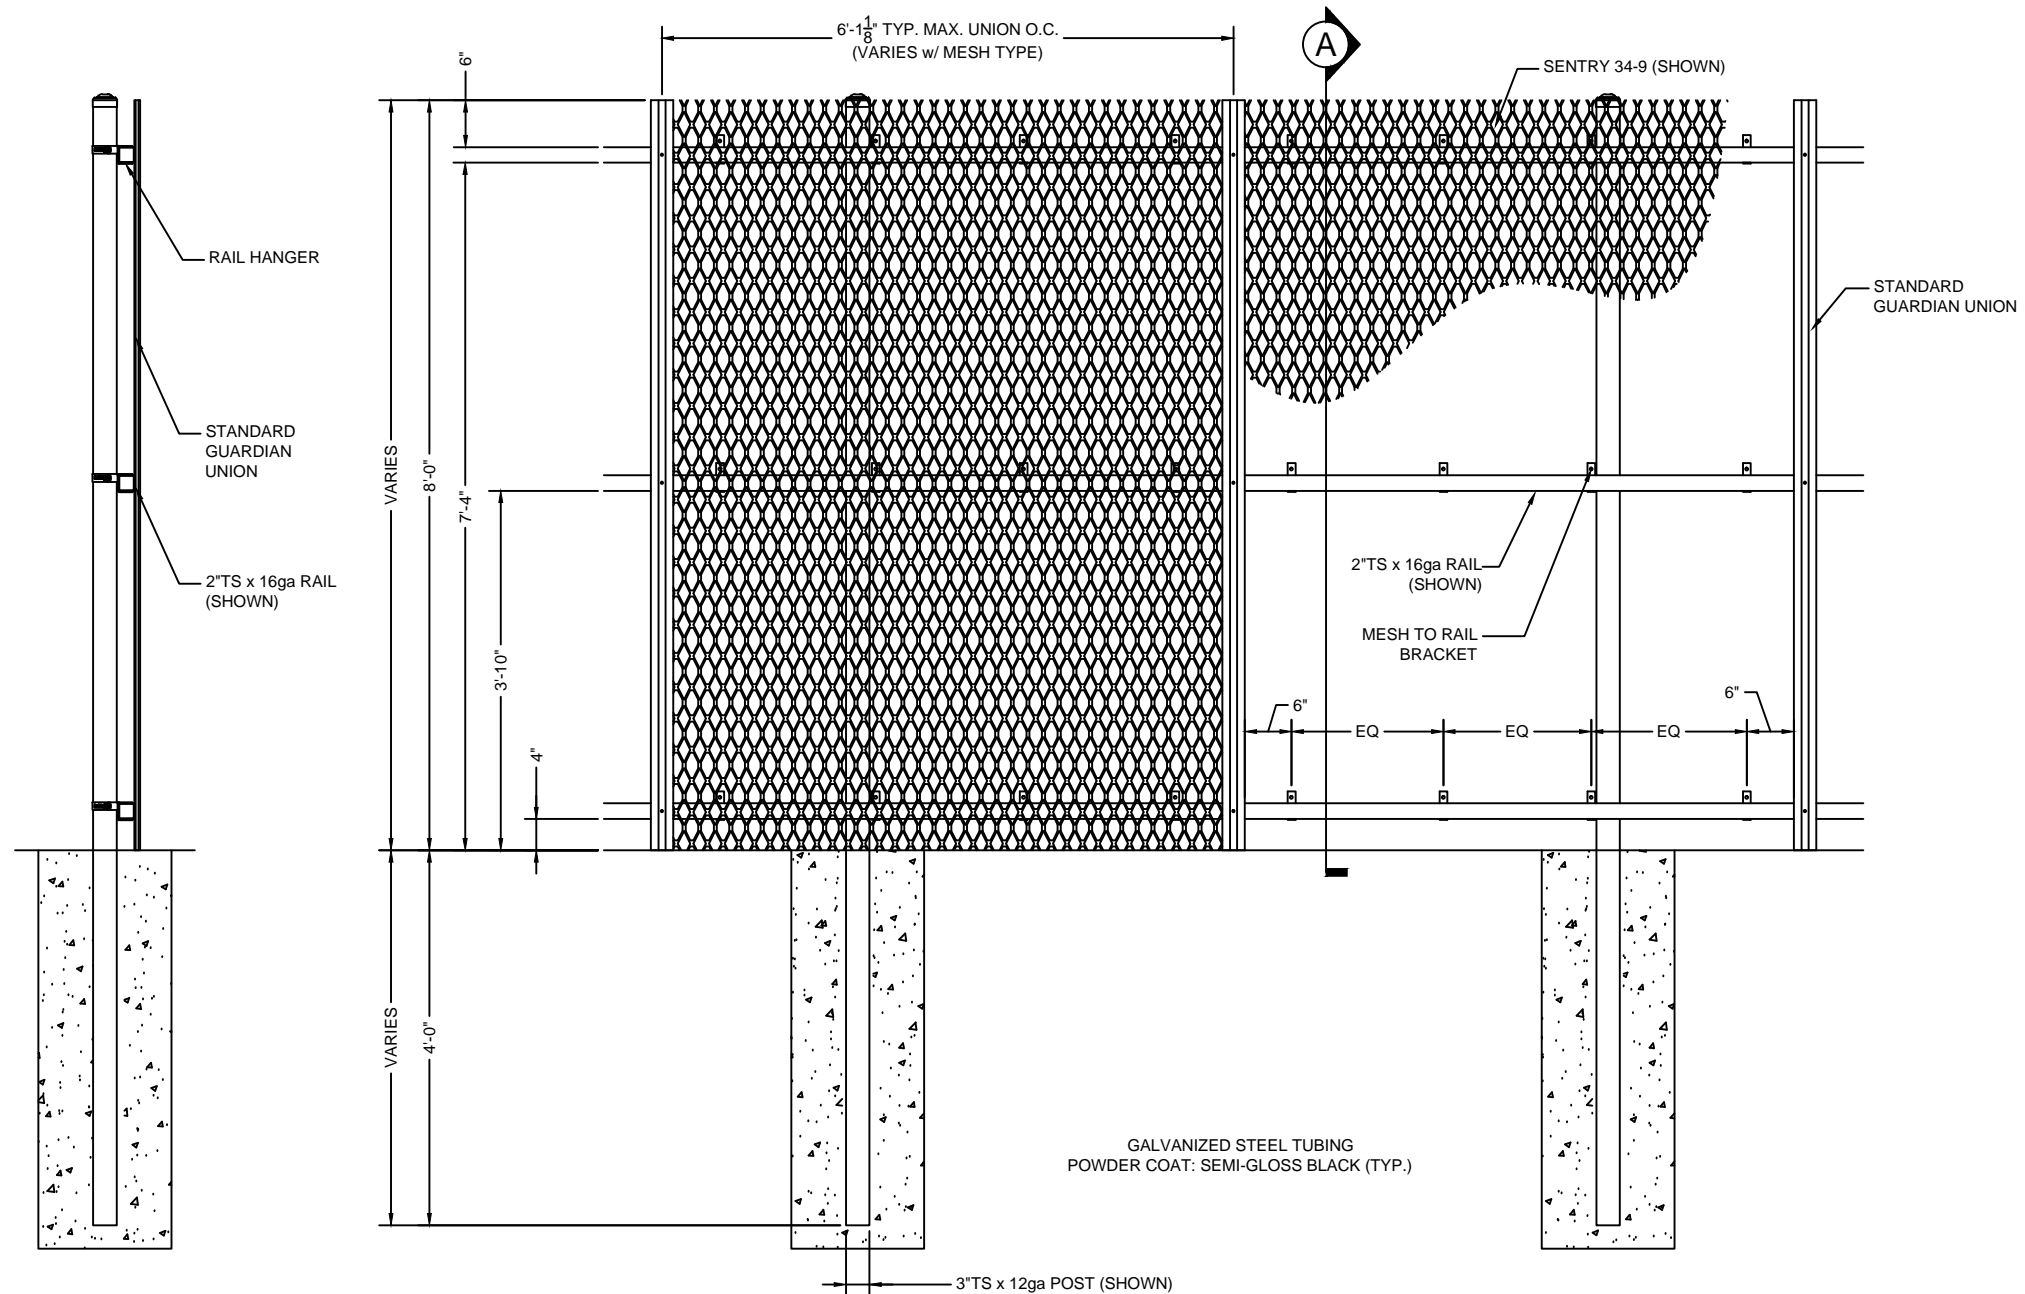

1 GUARDIAN 2000-PC ELEVATION
SCALE: NTS

A GUARDIAN 2000-PC SECTION
SCALE: NTS

BETA FENCE USA

Main: 972-878-7000 Fax: 214-877-4552
3309 S. I-45 ENNIS, TX 75119
www.BetaFenceUSA.com

GUARDIAN 2000-PC

PROJECT NAME :
SALES ORDER :
CUSTOMER :
STORE #

VIEW:	MULTI
SCALE:	NTS
DRAWN BY:	XXXX
CHECKED BY:	XXXX
APPROVED BY:	XXXX
DATE:	XX-XXX-XX
FILE:	Guardian2000-PC.dwg
REV	DATE DRAFTER

SHEET
1
OF 1