


**2** **GUARDIAN 5000-GL PLAN**  
SCALE: NTS

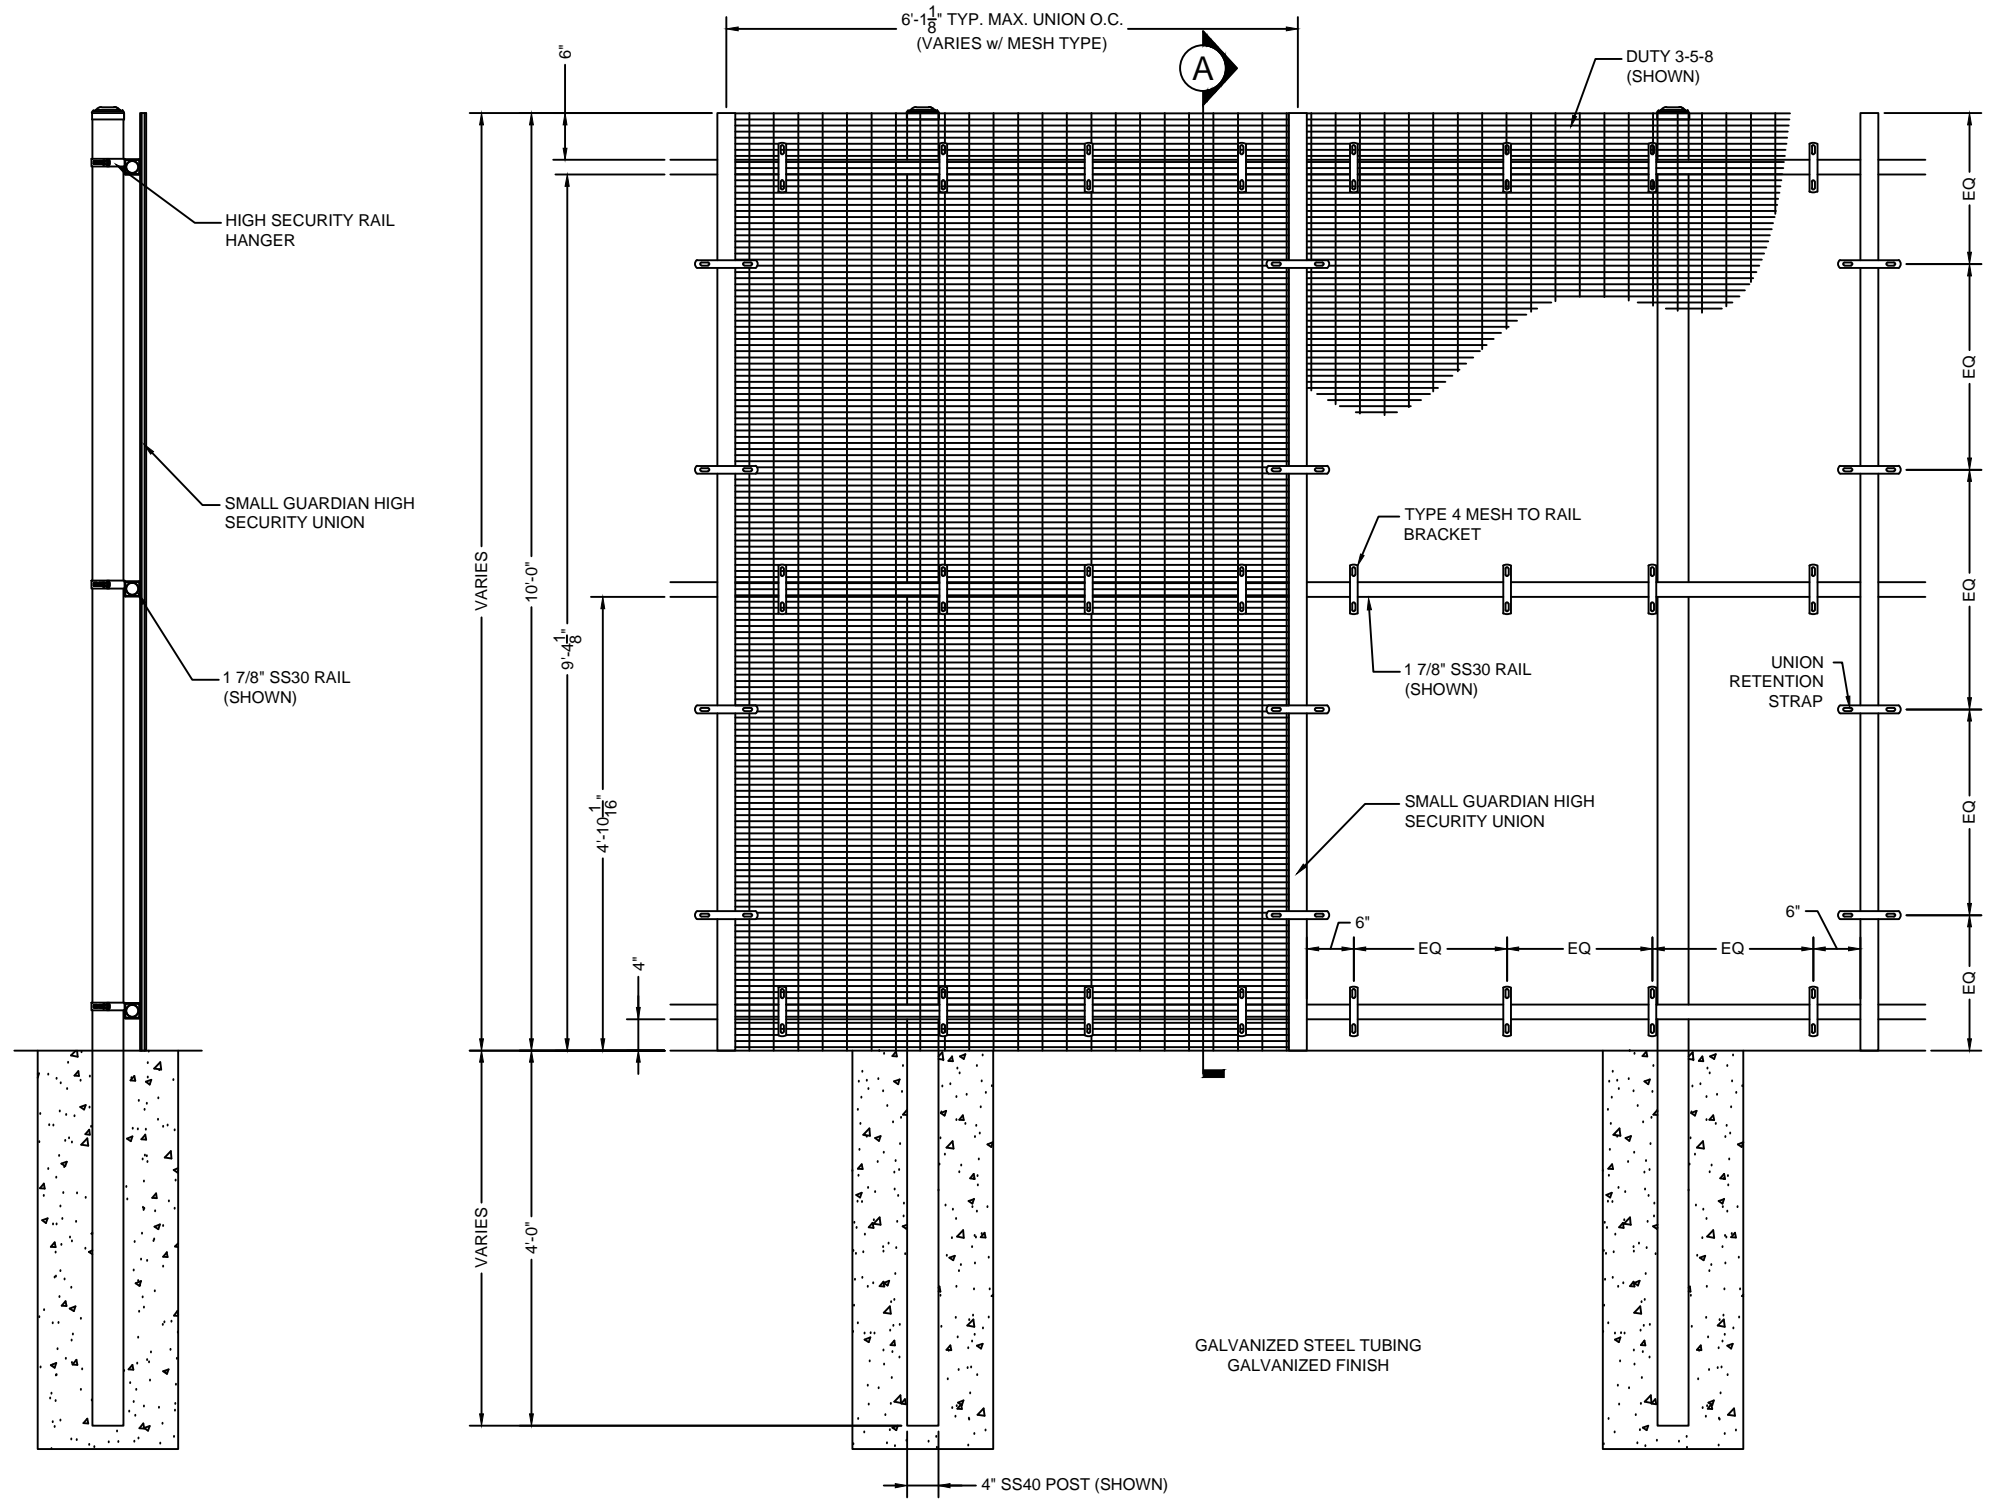

**1** **GUARDIAN 5000-GL ELEVATION**  
SCALE: NTS

**A** **GUARDIAN 5000-GL SECTION**  
SCALE: NTS

**BETA FENCE USA**

Main: 972-878-7000 Fax: 214-877-4552  
3309 S. I-45 ENNIS, TX 75119  
www.BetafenceUSA.com

**GUARDIAN 5000-GL**

PROJECT NAME :	SALES ORDER
CUSTOMER :	STORE #

VIEW:	MULTI	
SCALE:	NTS	
DRAWN BY:	XXXX	
CHECKED BY:	XXXX	
APPROVED BY:	XXXX	
DATE:	XX-XXX-XX	
FILE:	Guardian5000-GL.dwg	
REV	DATE	DRAFTER

**SHEET**  
**1**  
**OF 1**