




2 GUARDIAN 7000-GL PLAN
SCALE: NTS

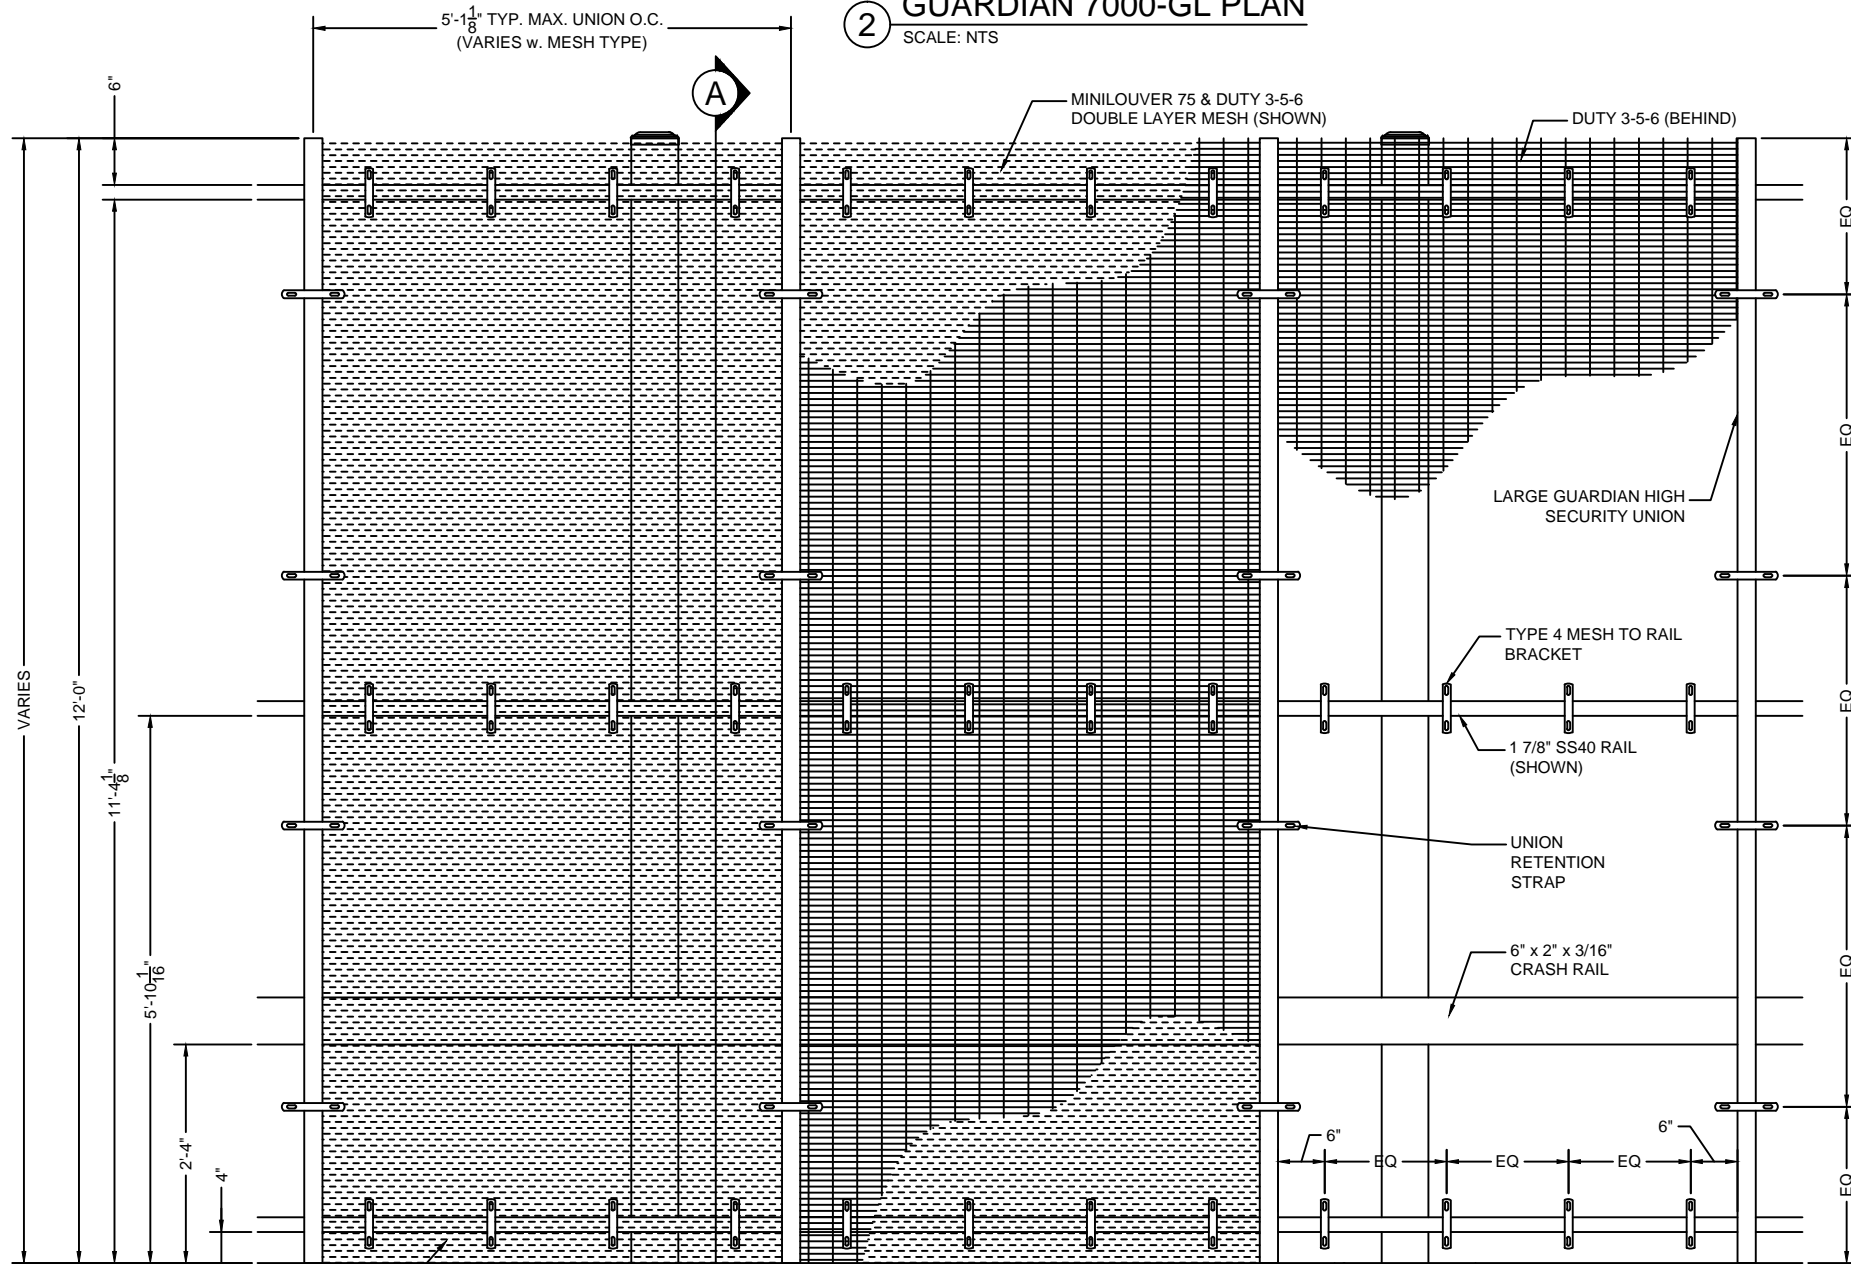

1 GUARDIAN 7000-GL ELEVATION
SCALE: NTS

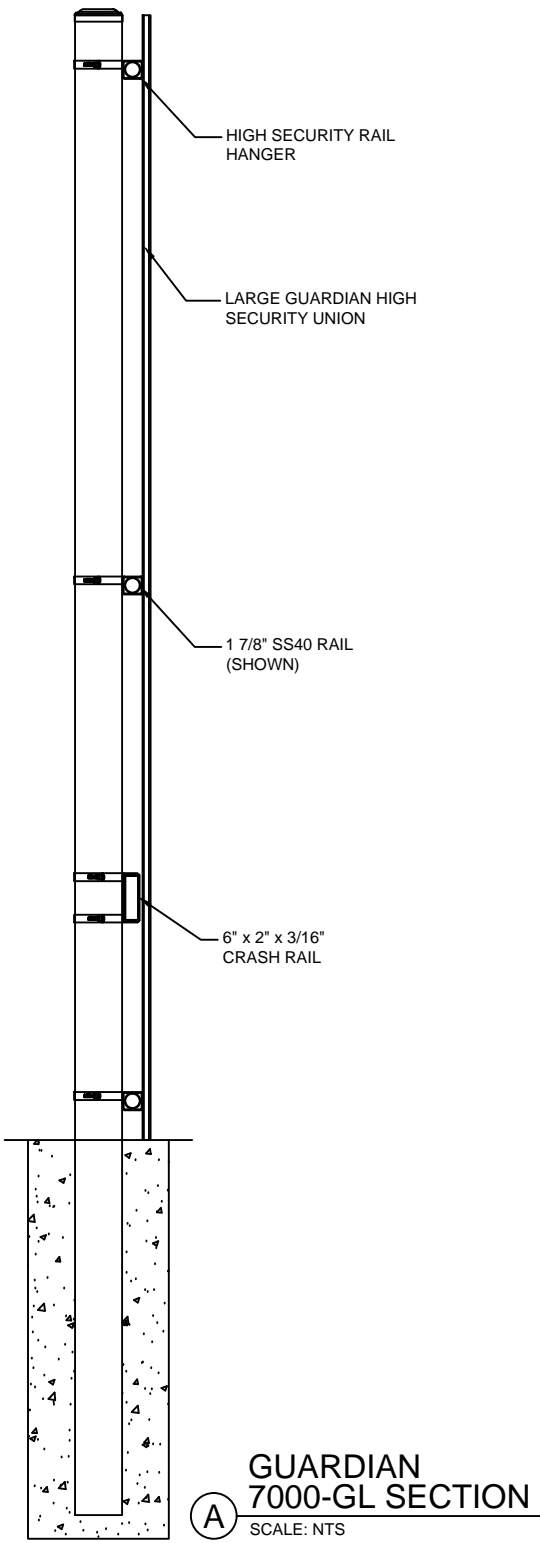

A GUARDIAN 7000-GL SECTION
SCALE: NTS

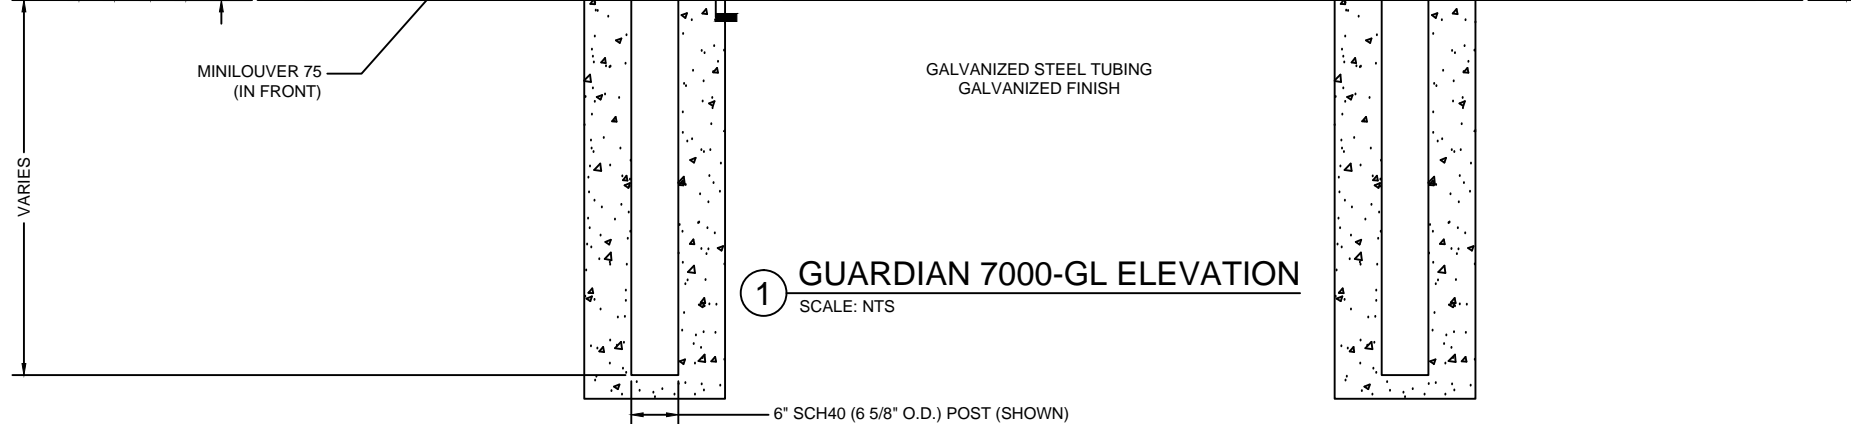

BETA FENCE USA

Main: 972-878-7000 Fax: 214-877-4552
3309 S. I-45 ENNIS, TX 75119
www.BetafenceUSA.com

GUARDIAN 7000-GL

VIEW:	MULTI
SCALE:	NTS
DRAWN BY:	XXXX
CHECKED BY:	XXXX
APPROVED BY:	XXXX
DATE:	XX-XXX-XX
FILE:	Guardian7000-GL.dwg
REV	DATE DRAFTER

PROJECT NAME:	SALES ORDER	STORE #
CUSTOMER:		

SHEET 1 OF 1