




B NORMANDY SECTION
SCALE: NTS

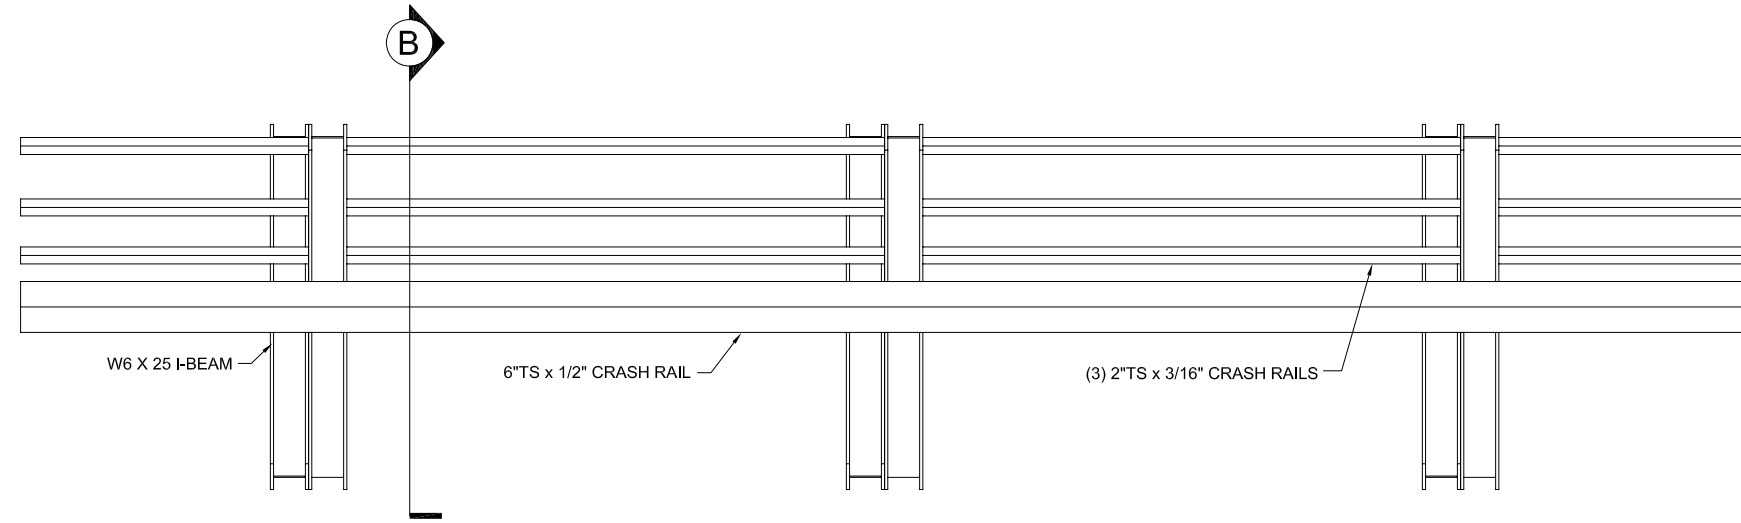

2 NORMANDY ELEVATION
SCALE: NTS

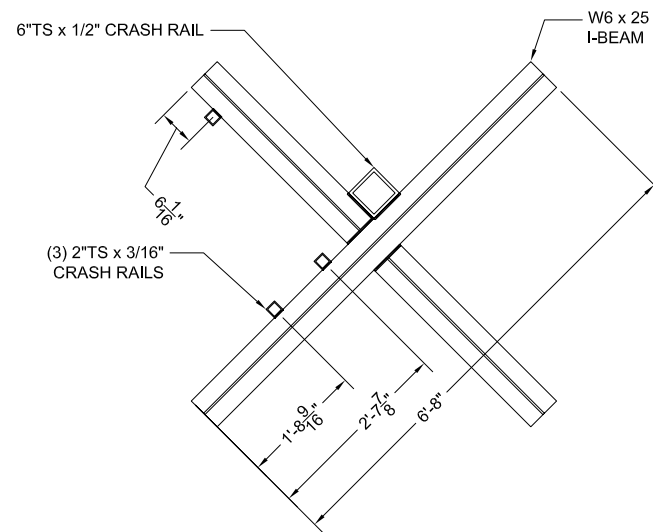

A NORMANDY SECTION
SCALE: NTS

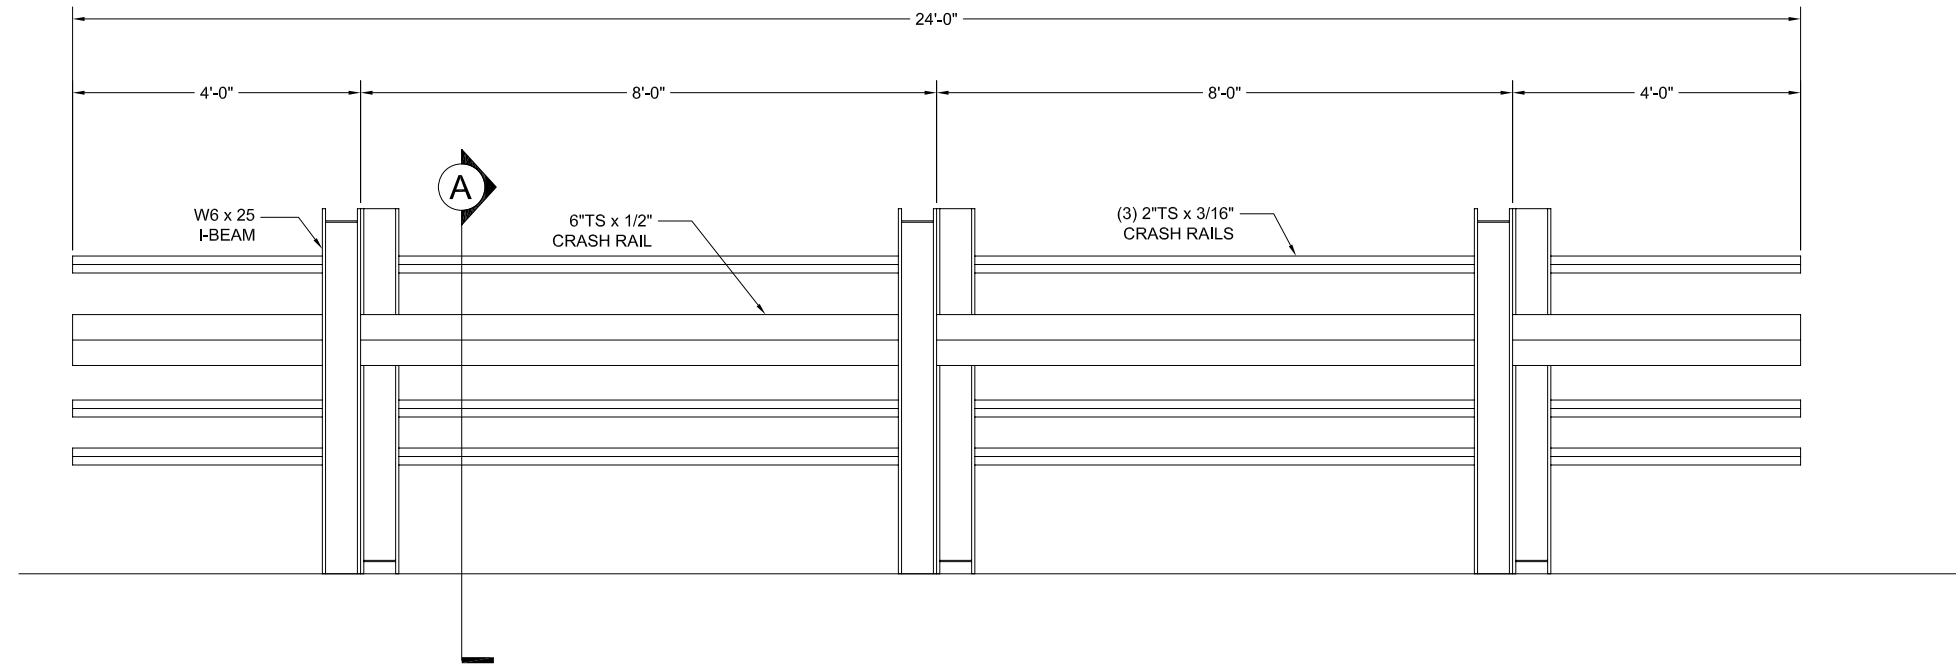

1 NORMANDY ELEVATION
SCALE: NTS

BETA FENCE USA
MANUFACTURED BY PAYNE

Main: 972-878-7000 Fax: 214-877-4552
3309 S. I-45 ENNIS, TX 75119
www.BetaFenceUSA.com

NORMANDY BARRIER FENCE SYSTEM

PROJECT NAME: SALES ORDER: STORE #
CUSTOMER:

VIEW:	
SCALE:	
DRAWN BY:	
CHECKED BY:	
APPROVED BY:	
DATE:	
FILE:	Normandy.dwg
REV	DATE DRAFTER

SHEET