


**BETA FENCE USA**  
 MANUFACTURED BY PAYNE

Main: 972-878-7000 Fax: 972-878-4703  
 3309 S. I-45 ENNIS, TX 75119  
 www.BetafenceUSA.com

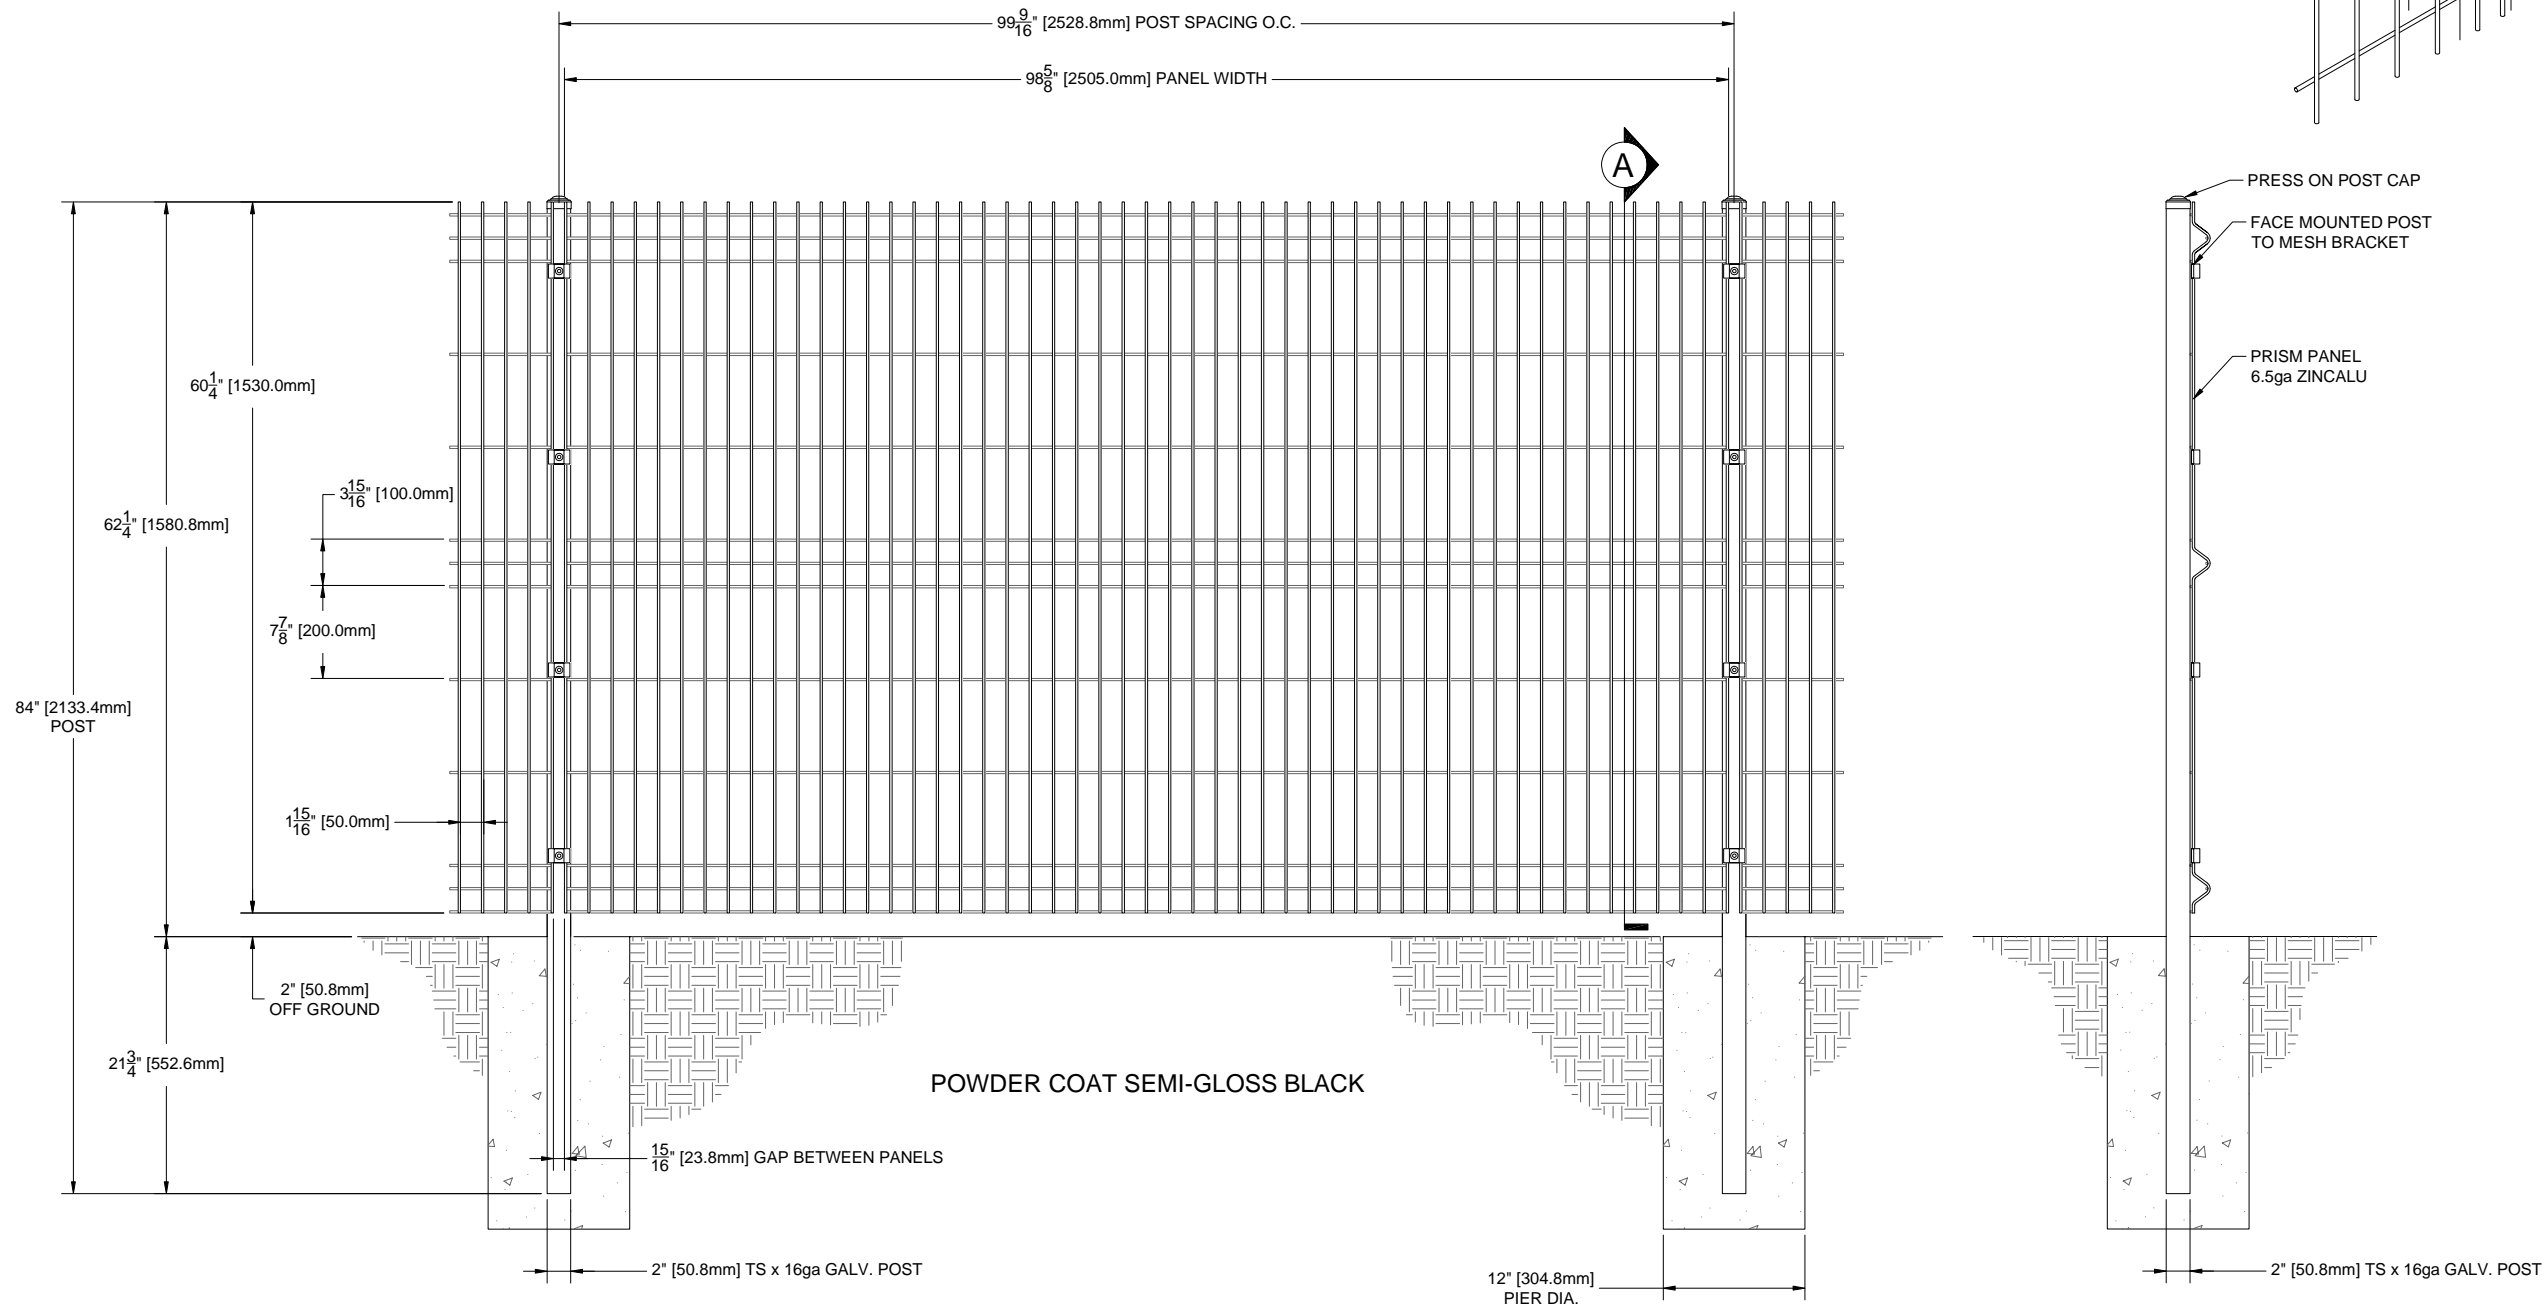

**1** 8'W x 5'H PANEL ELEVATION  
 SCALE: NTS

**A** 8'W x 5'H PANEL SECTION  
 SCALE: NTS

COPYRIGHT BETA FENCE USA 2010  
 PATENT PENDING

8'W x 5'H STANDARD  
 PRISM PANEL  
 TYPICAL ELEVATION

VIEW:	MULTI	
SCALE:	NTS	
DRAWN BY:	JGS	
CHECKED BY:		
APPROVED BY:		
DATE:	22-MAR-10	
FILE:	8'W x 2'H Prism.dwg	
REV	DATE	DRAFTER
1	09-APR-10	JGS

PROJECT NAME:	SALES ORDER	SOXXXXX
CITY, STATE:	STORE #	XXXX
CUSTOMER NAME:		
CUSTOMER:		

SHEET  
**1**  
 OF 1