


BETAFENCE
MANUFACTURED BY PAYNE
USA

Main: 972-878-7000 Fax: 972-878-4703
 3309 S. I-45 ENNIS, TX 75119
 www.BetafenceUSA.com

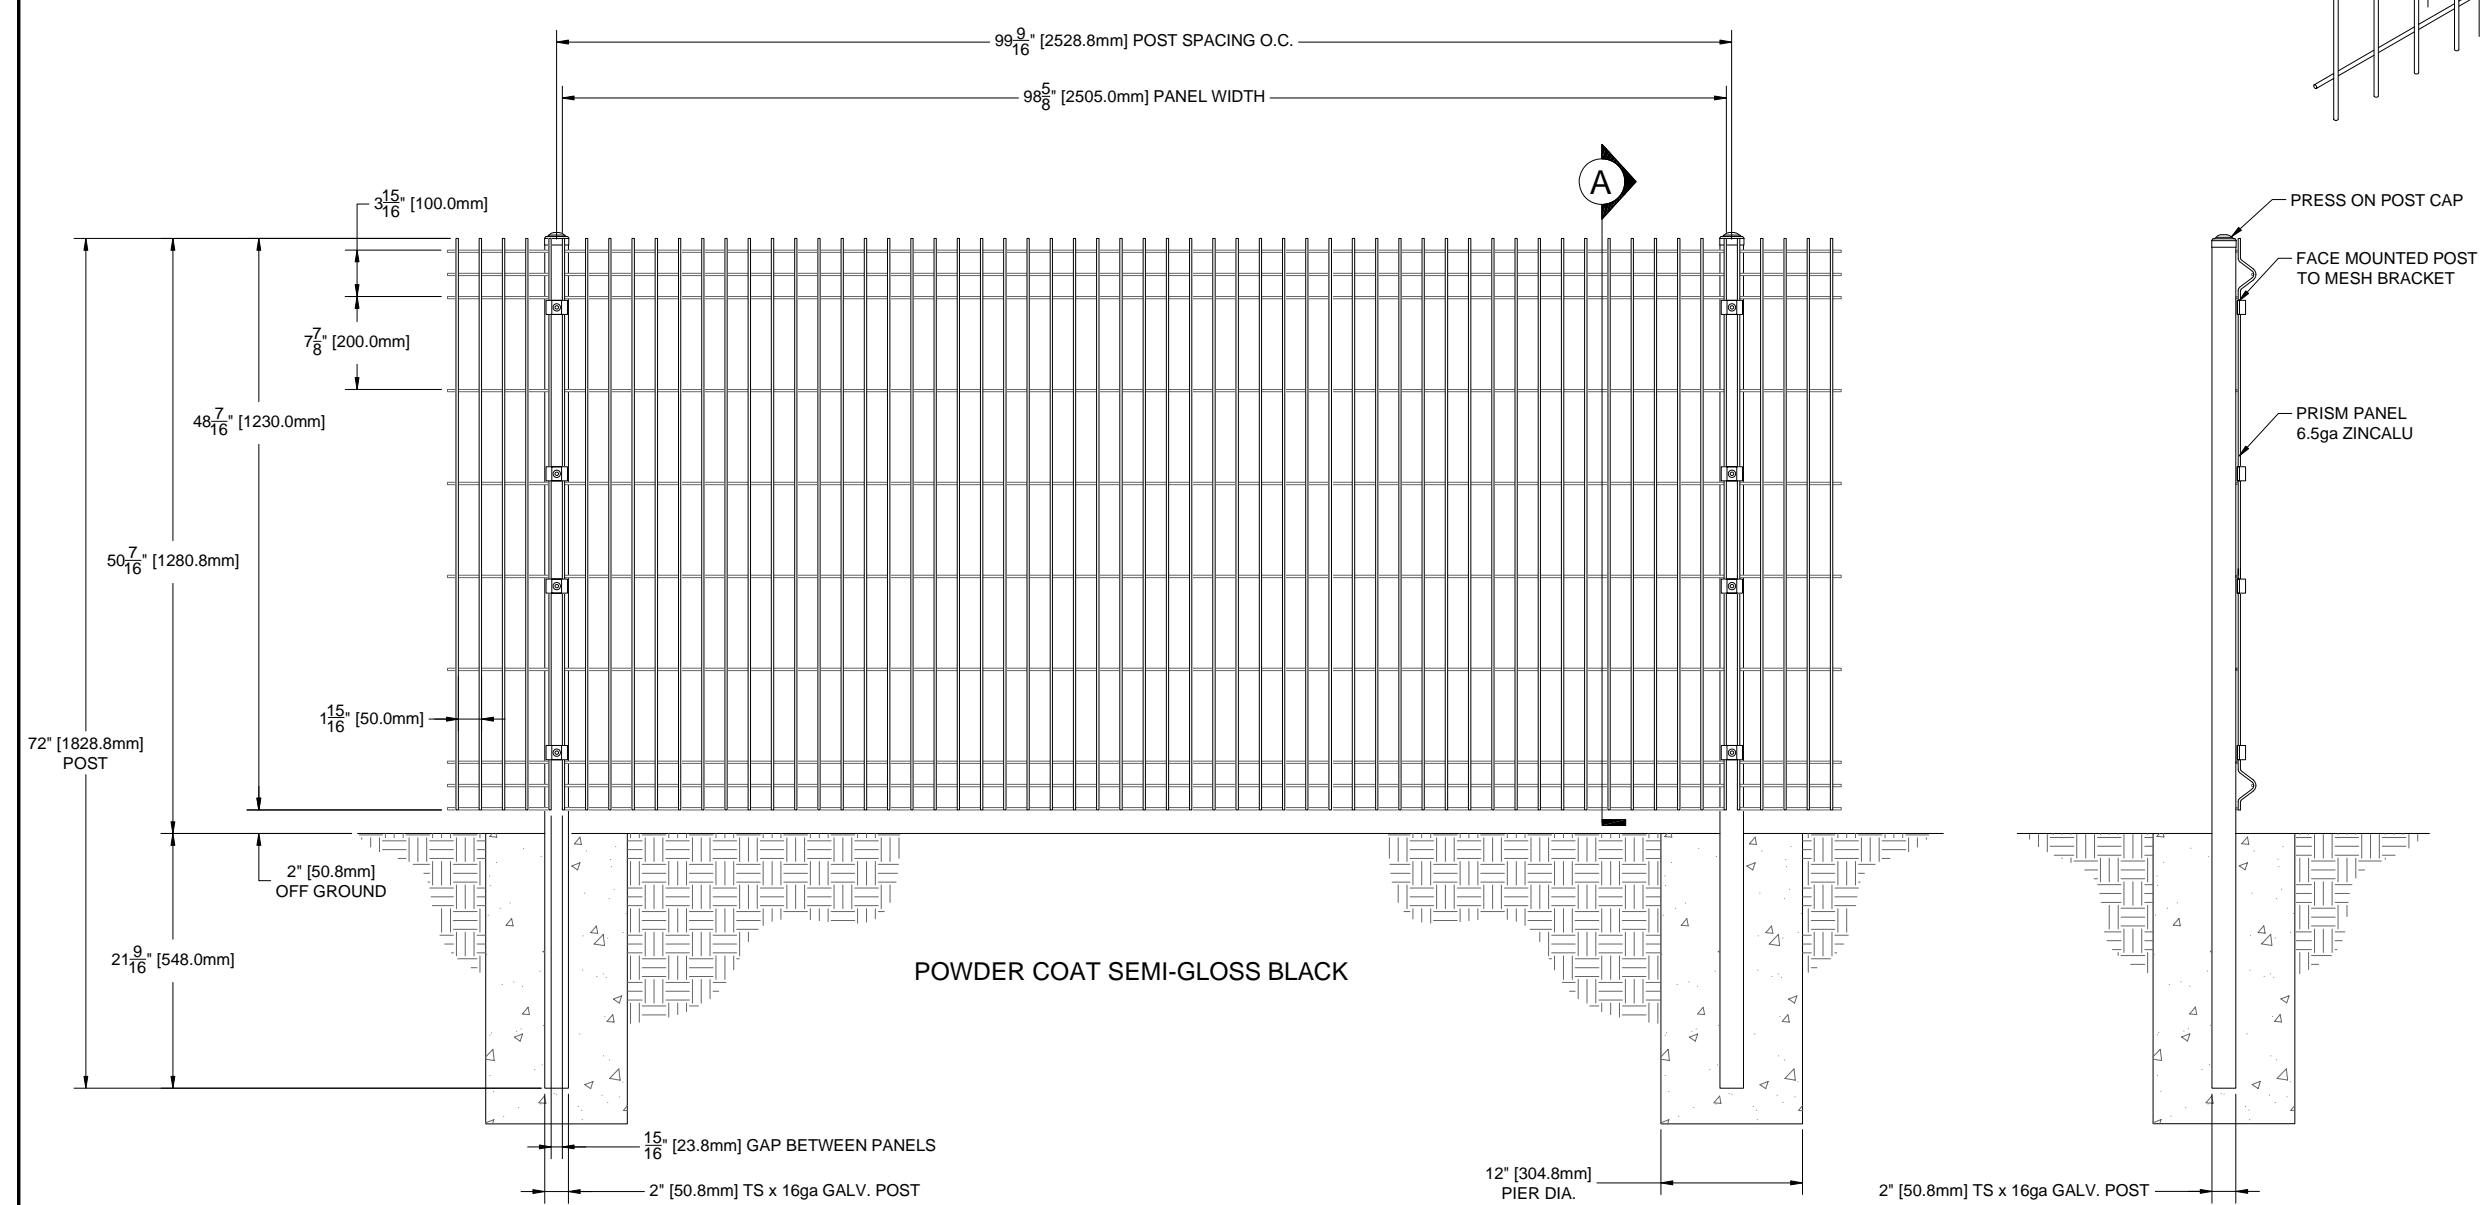

1 8'W x 4'H PANEL ELEVATION
 SCALE: NTS

A 8'W x 4'H PANEL SECTION
 SCALE: NTS

8'W x 4'H STANDARD
 PRISM PANEL
 TYPICAL ELEVATION

VIEW:	MULTI	
SCALE:	NTS	
DRAWN BY:	JGS	
CHECKED BY:		
APPROVED BY:		
DATE:	22-MAR-10	
FILE:	8'W x 2'H Prism.dwg	
REV	DATE	DRAFTER
1	09-APR-10	JGS

PROJECT NAME:	SALES ORDER	SOXXXXX
CITY, STATE:	STORE #	XXXX
CUSTOMER NAME:		
CUSTOMER:		

SHEET
1
 OF 1