


**1** 8'W x 7'H PANEL ELEVATION  
SCALE: NTS

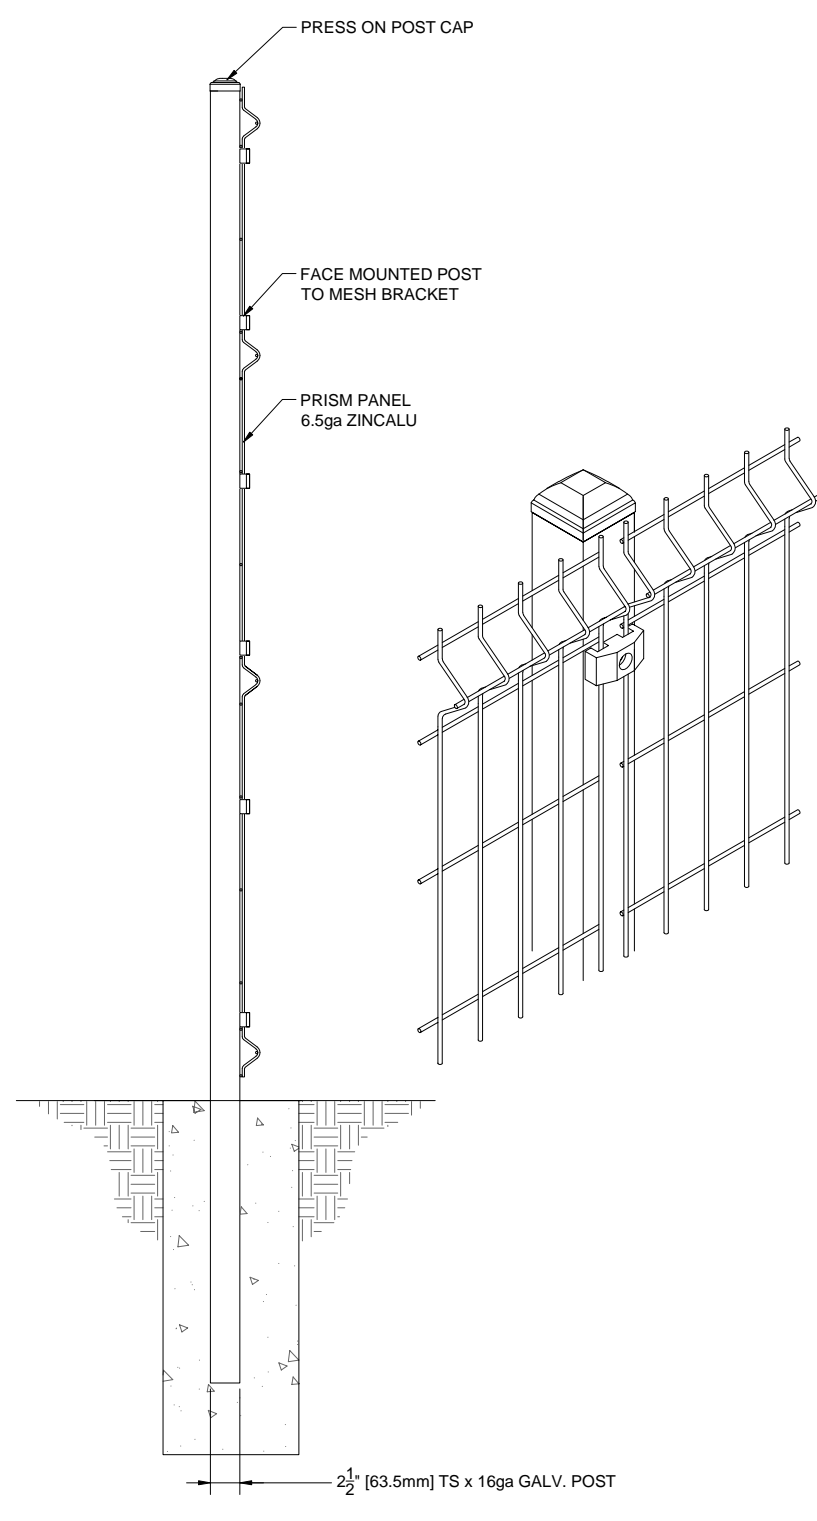

**A** 8'W x 7'H PANEL SECTION  
SCALE: NTS

**BETA FENCE USA**

MANUFACTURED BY PAYNE  
Main: 972-878-7000 Fax: 972-878-4703  
3309 S. I-45 ENNIS, TX 75119  
www.BetaFenceUSA.com

8'W x 7'H STANDARD  
PRISM PANEL  
TYPICAL ELEVATION

PROJECT NAME:	SALES ORDER	SOXXXXX
CITY, STATE:	STORE #	XXXX
CUSTOMER NAME:		

VIEW:	MULTI
SCALE:	NTS
DRAWN BY:	JGS
CHECKED BY:	
APPROVED BY:	
DATE:	22-MAR-10
FILE:	8'W x 2'H Prism.dwg

REV	DATE	DRAFTER
1	09-APR-10	JGS

SHEET  
**1**  
OF 1