


1 8'W x 8'H PANEL ELEVATION
 SCALE: NTS

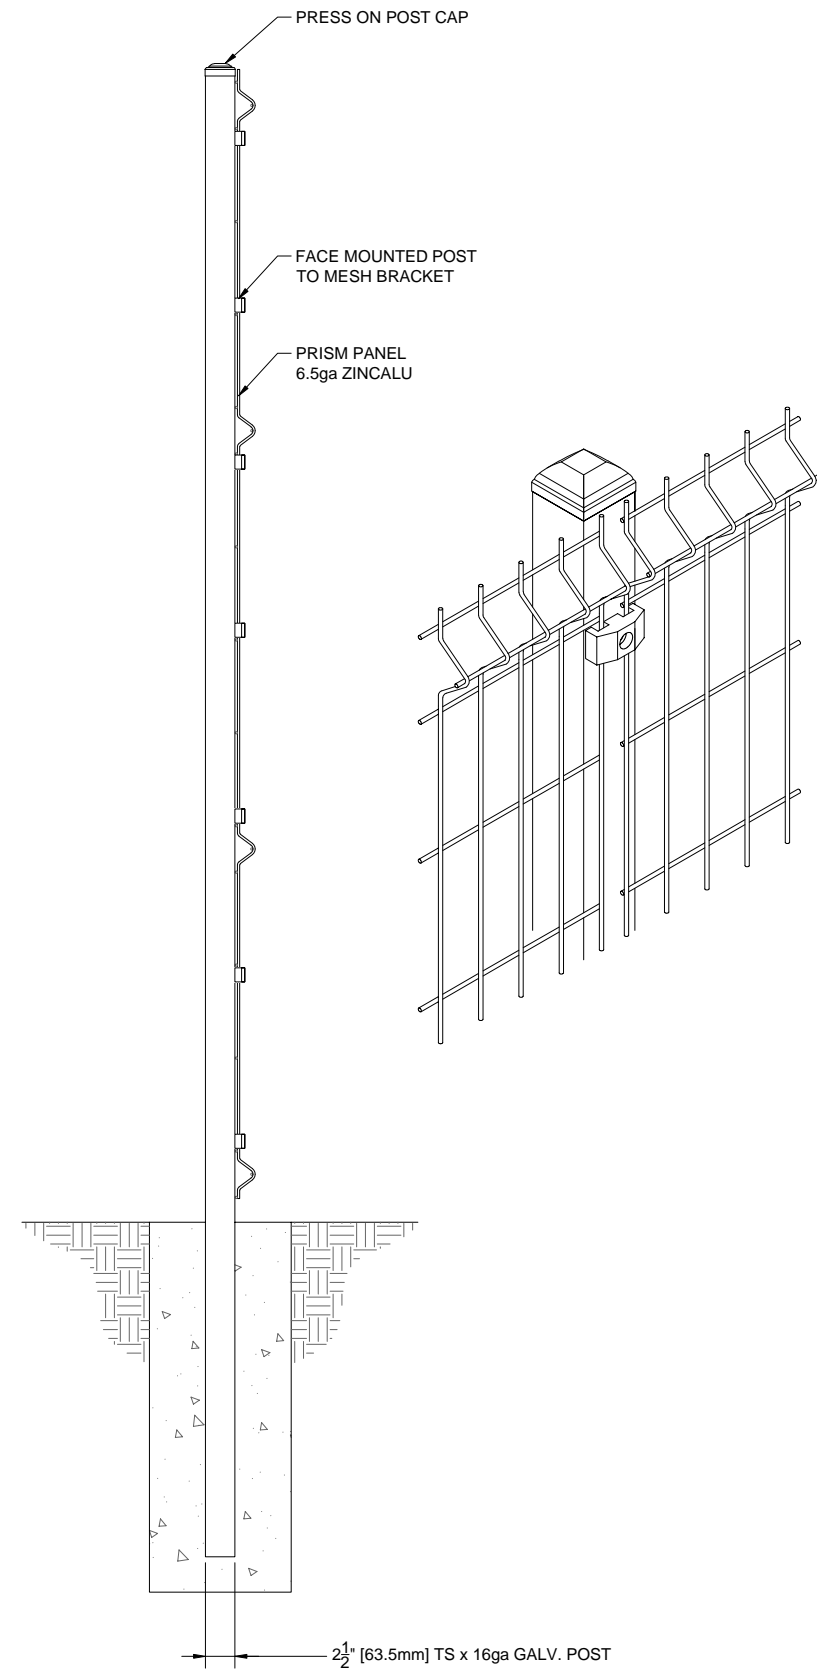

A 8'W x 8'H PANEL SECTION
 SCALE: NTS

COPYRIGHT BETAFENCE USA 2010
 PATENT PENDING

BETAFENCE USA

MANUFACTURED BY PAYNE
 Main: 972-878-7000 Fax: 972-878-4703
 3309 S. I-45 ENNIS, TX 75119
 www.BetafenceUSA.com

8'W x 8'H STANDARD
 PRISM PANEL
 TYPICAL ELEVATION

PROJECT NAME :	CUSTOMER NAME
CITY, STATE	STORE #
CUSTOMER :	XXXX

VIEW:	MULTI
SCALE:	NTS
DRAWN BY:	JGS
CHECKED BY:	
APPROVED BY:	
DATE:	22-MAR-10
FILE:	8'W x 2'H Prism.dwg

REV	DATE	DRAFTER
1	09-APR-10	JGS

SHEET
1
 OF 1