
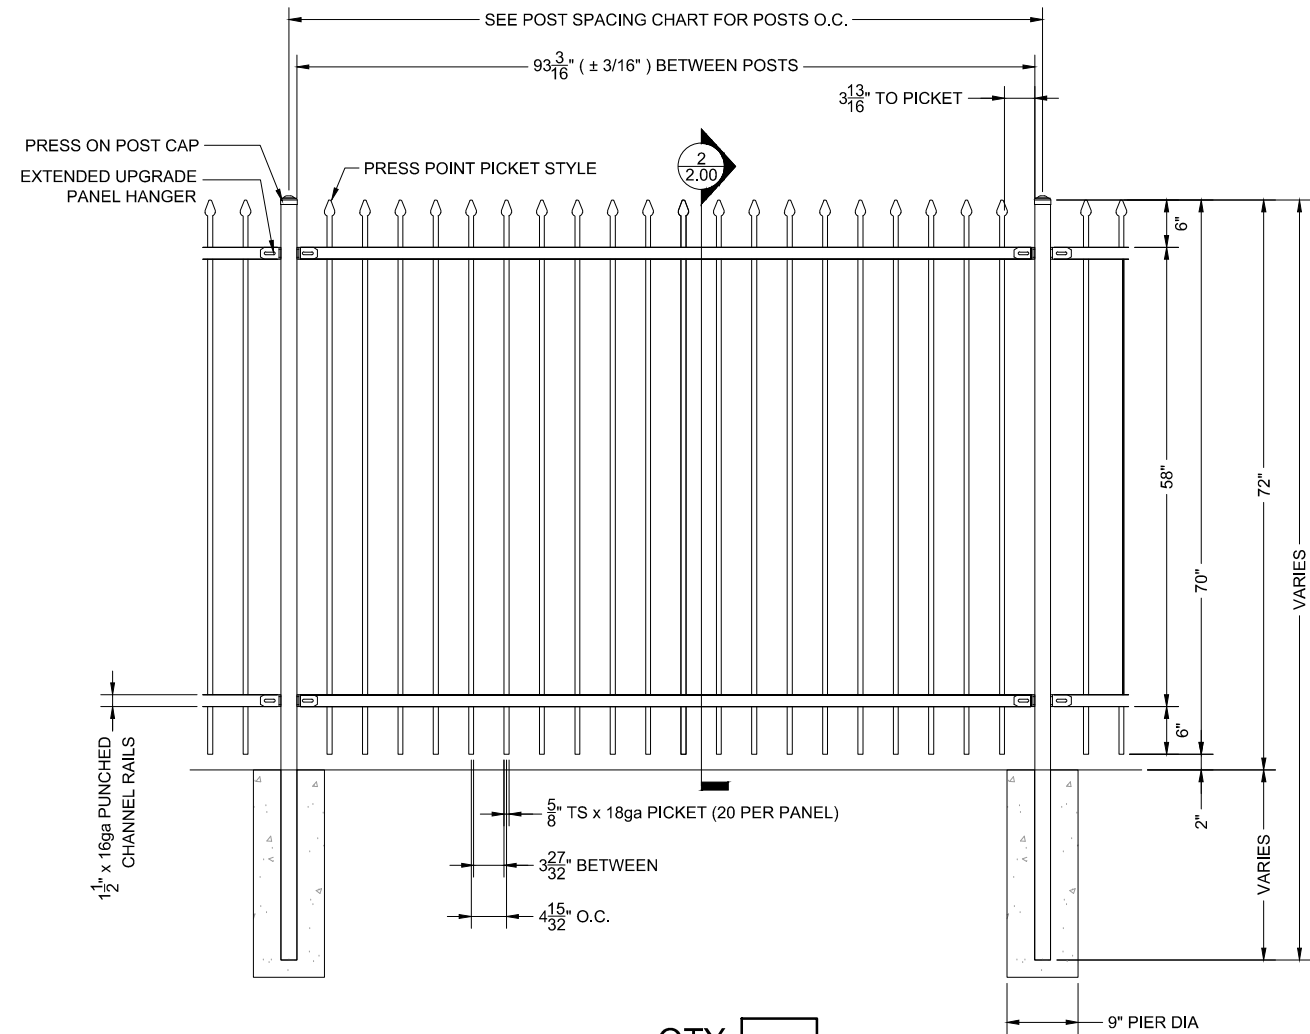


Residential
Pinnacle
4"OC
6'H
2 Rail

POST SIZE	BETWEEN POSTS	POST O.C.
2"	93 3/16"	95 3/16"
2 1/2"	93 3/16"	95 11/16"
3"	93 3/16"	96 3/16"
4"	93 3/16"	97 3/16"
6"	93 3/16"	99 3/16"

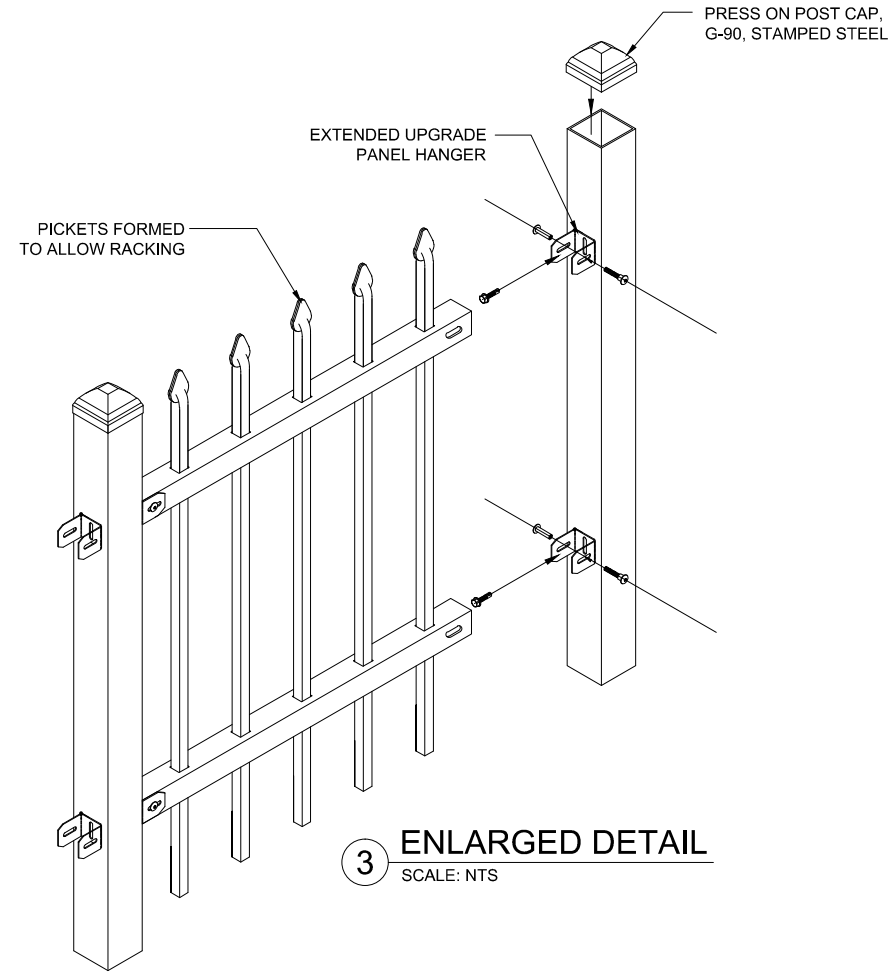

QTY:

GALVANIZED STEEL TUBING
POWDER COAT: SEMI-GLOSS BLACK (STD.)

1 RESIDENTIAL 6'H UPGRADE PANEL ELEVATION
SCALE: NTS

2 6'H UPGRADE PANEL SECTION
SCALE: NTS

TYPE OF PICKET OPTIONS

SUMMIT	PINNACLE	LANDMARK

STANDARD OPTIONS

WIDTH	HEIGHT	# OF RAILS
8'	3'-6"	2 - 3
	4'	2 - 4
	5'	2 - 4
	6'	2 - 4

BETAFENCE USA
Main: 972-878-7000 Fax: 214-887-4552
3309 S. I-45 ENNIS, TX 75119
www.BetafenceUSA.com


REV	DATE	DESCRIPTION
A	2-SEP-16	CHANGED TITLE BLOCK
B		
C		
D		
E		
F		

PROJECT	DATE
CUSTOMER	APPROVED BY
SUB	DATE
QUOTE#	FINISH
DATE	DRAFTER
10JUN15	REVIEWER
DT	POWDER COAT BLACK (STD)


SHEET NO.
1.00

Commercial
Pinnacle
4"OC
8'H
2 Rail

POST SIZE	BETWEEN POSTS	POST O.C.
2"	91 1/16"	93 1/16"
2 1/2"	91 1/16"	93 9/16"
3"	91 1/16"	94 1/16"
4"	91 1/16"	95 1/16"
6"	91 1/16"	97 1/16"

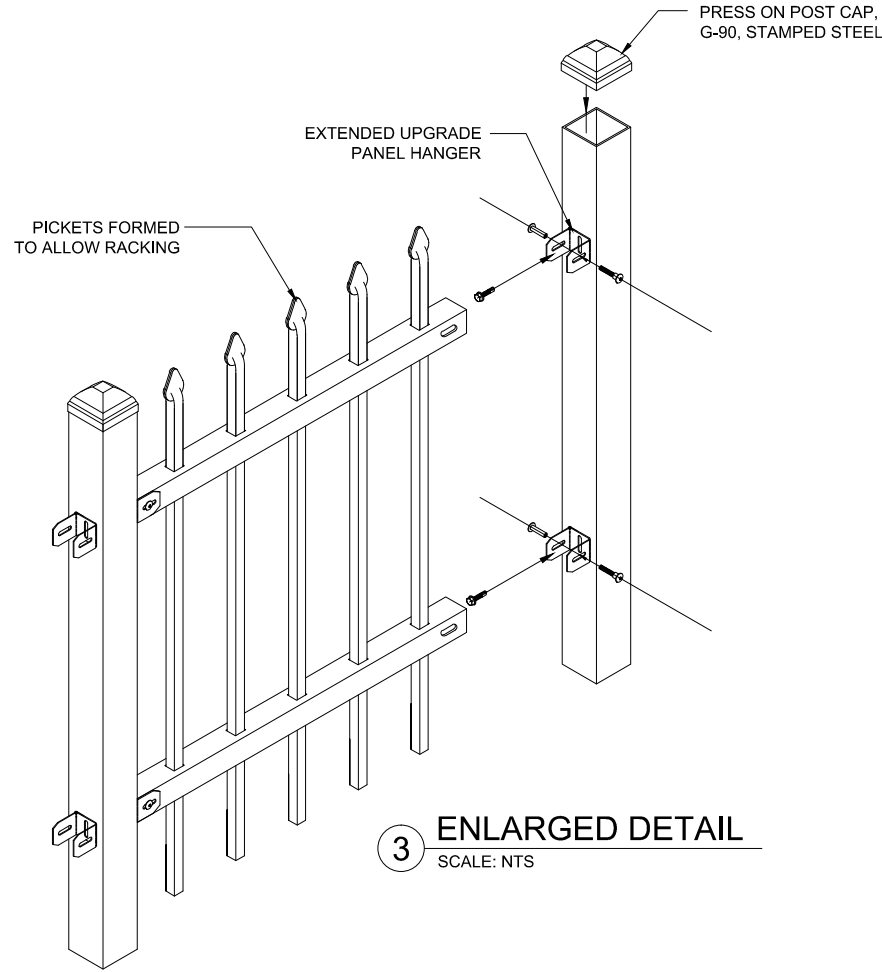

3 ENLARGED DETAIL
SCALE: NTS

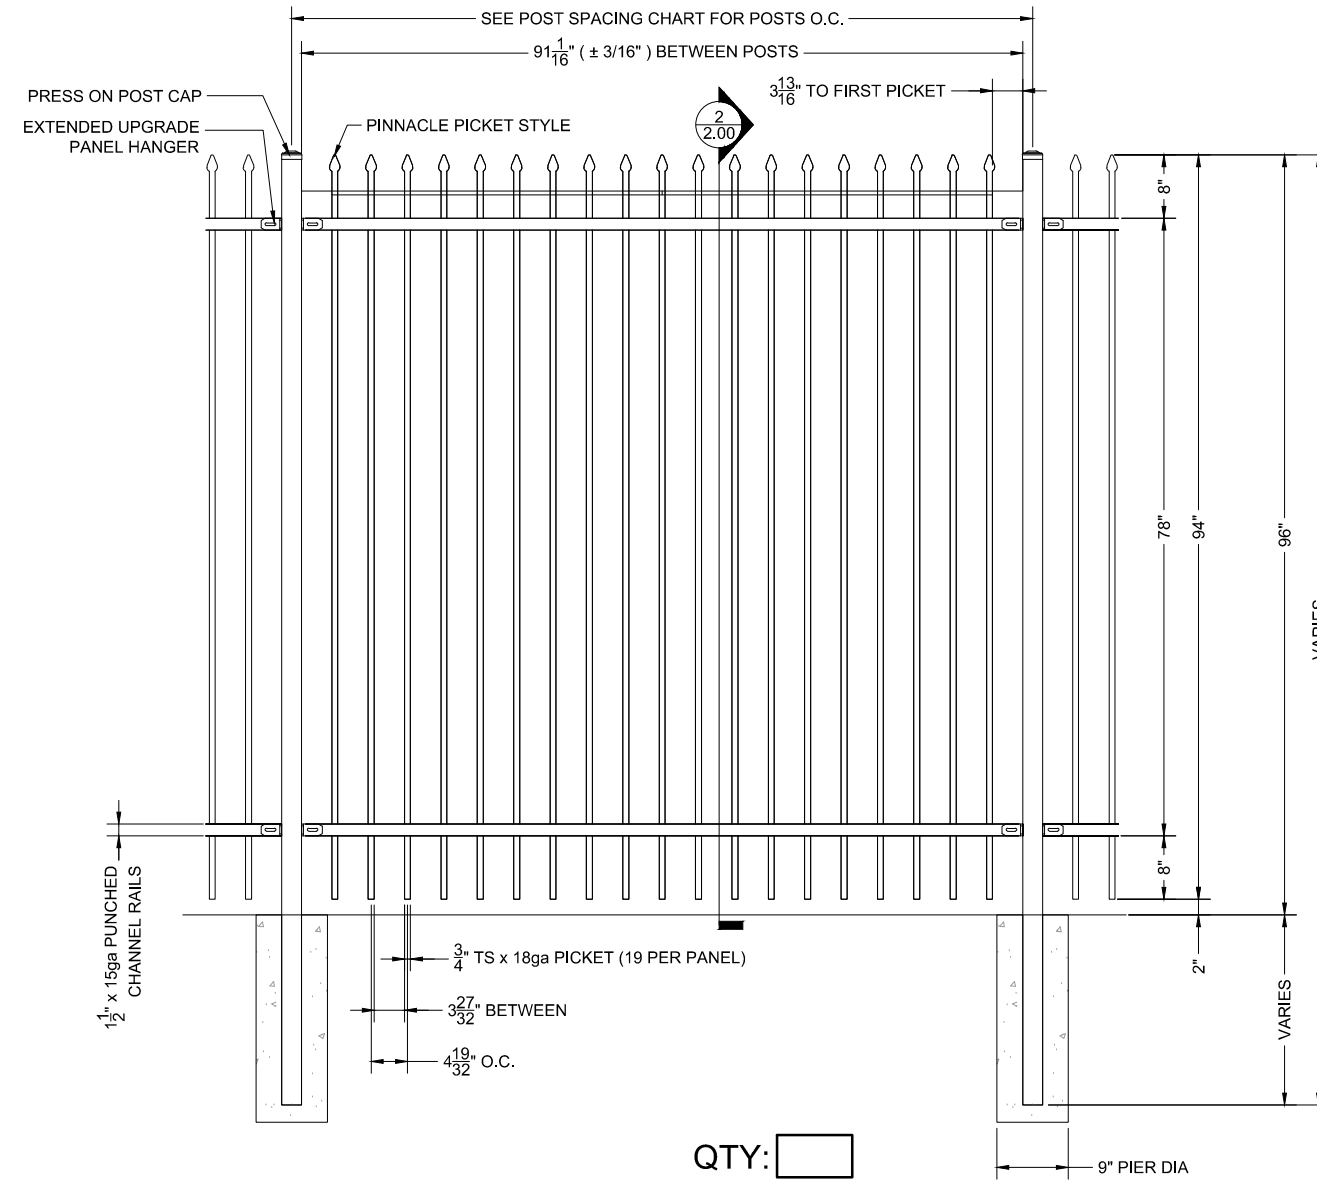

QTY:
GALVANIZED STEEL TUBING
POWDER COAT: SEMI-GLOSS BLACK (STD.)

1 COMMERCIAL
8'H UPGRADE PANEL ELEVATION
SCALE: NTS

SUMMIT	PINNACLE	LANDMARK	DEFENDER

WIDTH	HEIGHT	# OF RAILS
8'	3'-6"	2 - 3
	4'	2 - 4
	5'	2 - 4
	6'	2 - 4
	7'	2 - 4
	8'	2 - 4

2 8'H UPGRADE PANEL SECTION
SCALE: NTS

BETAFENCE USA
Main: 972-878-7000 Fax: 214-887-4552
3309 S. I-45 EWNIS, TX 75119
www.BetafenceUSA.com


REV	DATE	DESCRIPTION	BY
F	-	-	-
E	-	-	-
D	-	-	-
C	-	-	-
B	-	-	-
A	2-SEP-16	CHANGED TITLE BLOCK	DT

PROJECT	DATE
CUSTOMER	APPROVED BY
SU#	DATE
QUOTE#	FINISH
DATE	DRAFTER
10JUN15	REVIEWER
DT	POWDER COAT BLACK (STD)


SHEET NO.
2.00

Industrial 4" O.C. Post Spacing Chart		
POST SIZE	BETWEEN POSTS	POST O.C.
2"	93 15/16"	95 15/16"
2 1/2"	93 15/16"	96 7/16"
3"	93 15/16"	96 15/16"
4"	93 15/16"	97 15/16"
6"	93 15/16"	99 15/16"

Industrial Pinnacle
 4"OC
 6'H

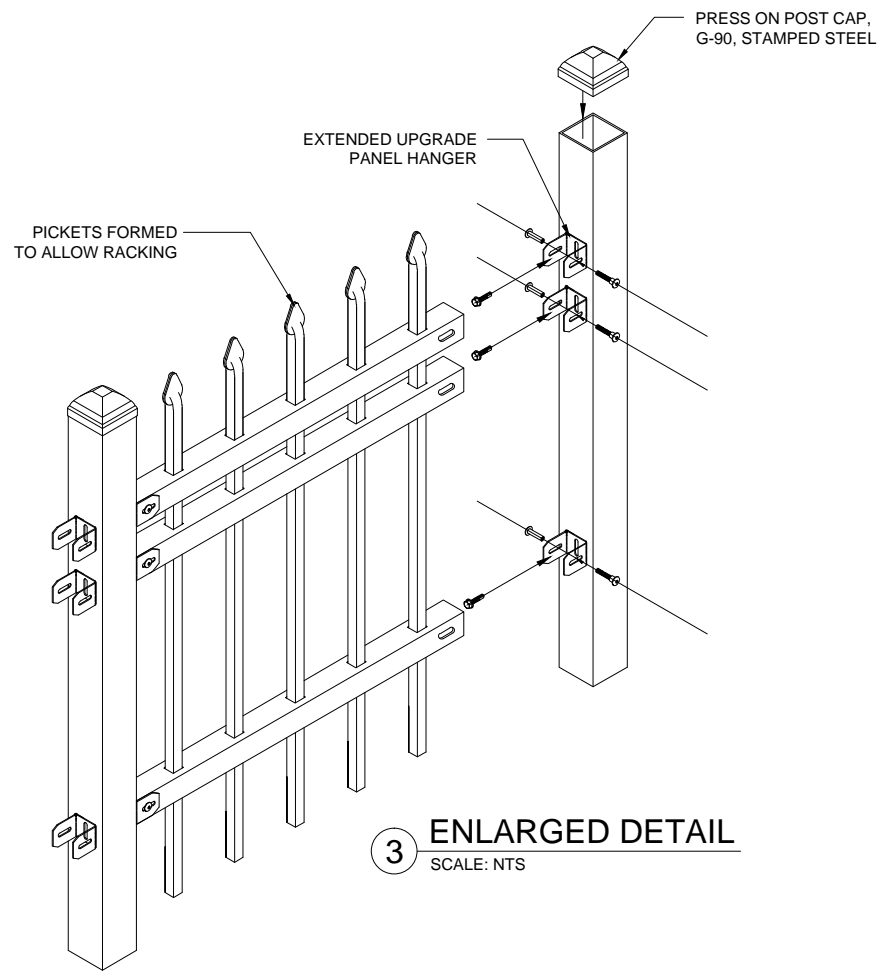

3 ENLARGED DETAIL
 SCALE: NTS

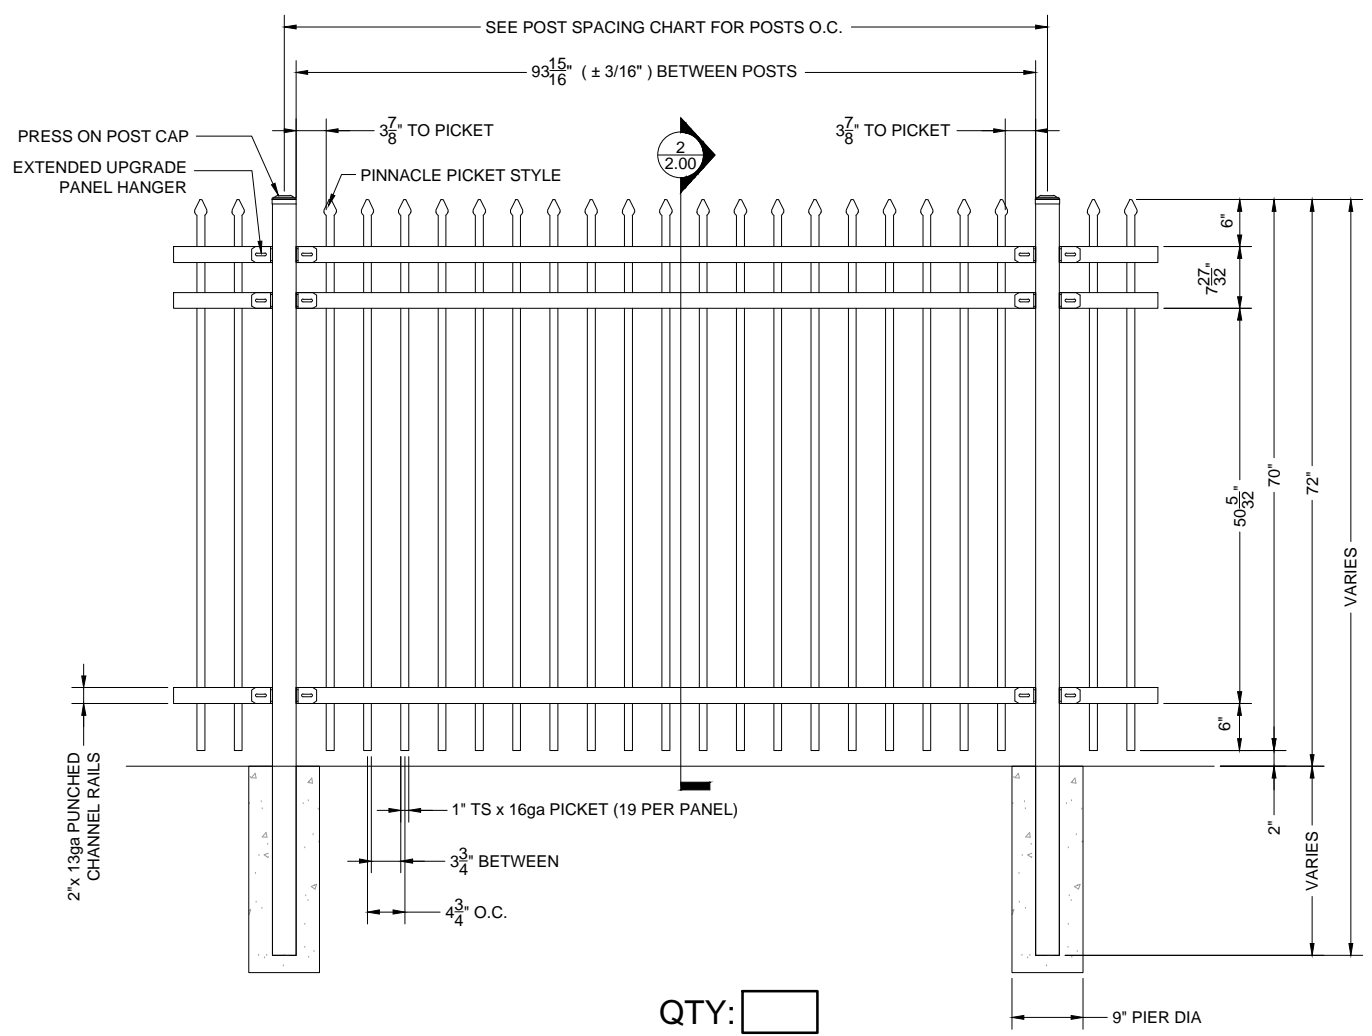

QTY:

GALVANIZED STEEL TUBING
POWDER COAT: SEMI-GLOSS BLACK (STD.)

1 6'H UPGRADE PANEL ELEVATION
 SCALE: NTS

2 6'H UPGRADE PANEL SECTION
 SCALE: NTS

TYPE OF PICKET OPTIONS			
SUMMIT	PINNACLE	LANDMARK	DEFENDER

STANDARD OPTIONS		
WIDTH	HEIGHT	# OF RAILS
8'	3'-6"	2 - 3
	4'	2 - 4
	5'	2 - 4
	6'	2 - 4
	7'	2 - 4
	8'	2 - 4

REV	DATE	DESCRIPTION	BY
A	2-SEP-16	CHANGED TITLE BLOCK	DT
B			
C			
D			
E			
F			

PROJECT	UPGRADE INDUSTRIAL PANEL
CUSTOMER	
SO#	
QUOTE#	
DATE	
DRAFTER	
REVIEWER	
10JUN15	
DT	
APPROVED BY	
DATE	
FINISH	POWDER COAT BLACK (STD)