


8'H SYSTEM SHOWN

1 PRISM-6 3D TYPICAL ELEVATION
SCALE: NTS

NOTICE: ALL INTELLECTUAL PROPERTY (INCLUDING, WITHOUT LIMITATION, ALL COPYRIGHT AND DESIGN RIGHTS) AND PROPRIETARY RIGHTS TO ALL INFORMATION AND/OR TECHNICAL DATA CONTAINED ON THIS DRAWING BELONGS TO GUARDIAR USA, LLC. THE DRAWING MUST BE MAINTAINED BY YOU, THE RECIPIENT, IN STRICT CONFIDENCE. THIS DRAWING IS NOT TO BE DISCLOSED OR REPRODUCED, IN WHOLE OR IN PART, DIRECTLY OR INDIRECTLY, IN ANY MANNER WHATSOEVER, WITHOUT THE EXPRESS WRITTEN CONSENT OF GUARDIAR USA, LLC AND IT SHALL BE RETURNED UPON REQUEST.

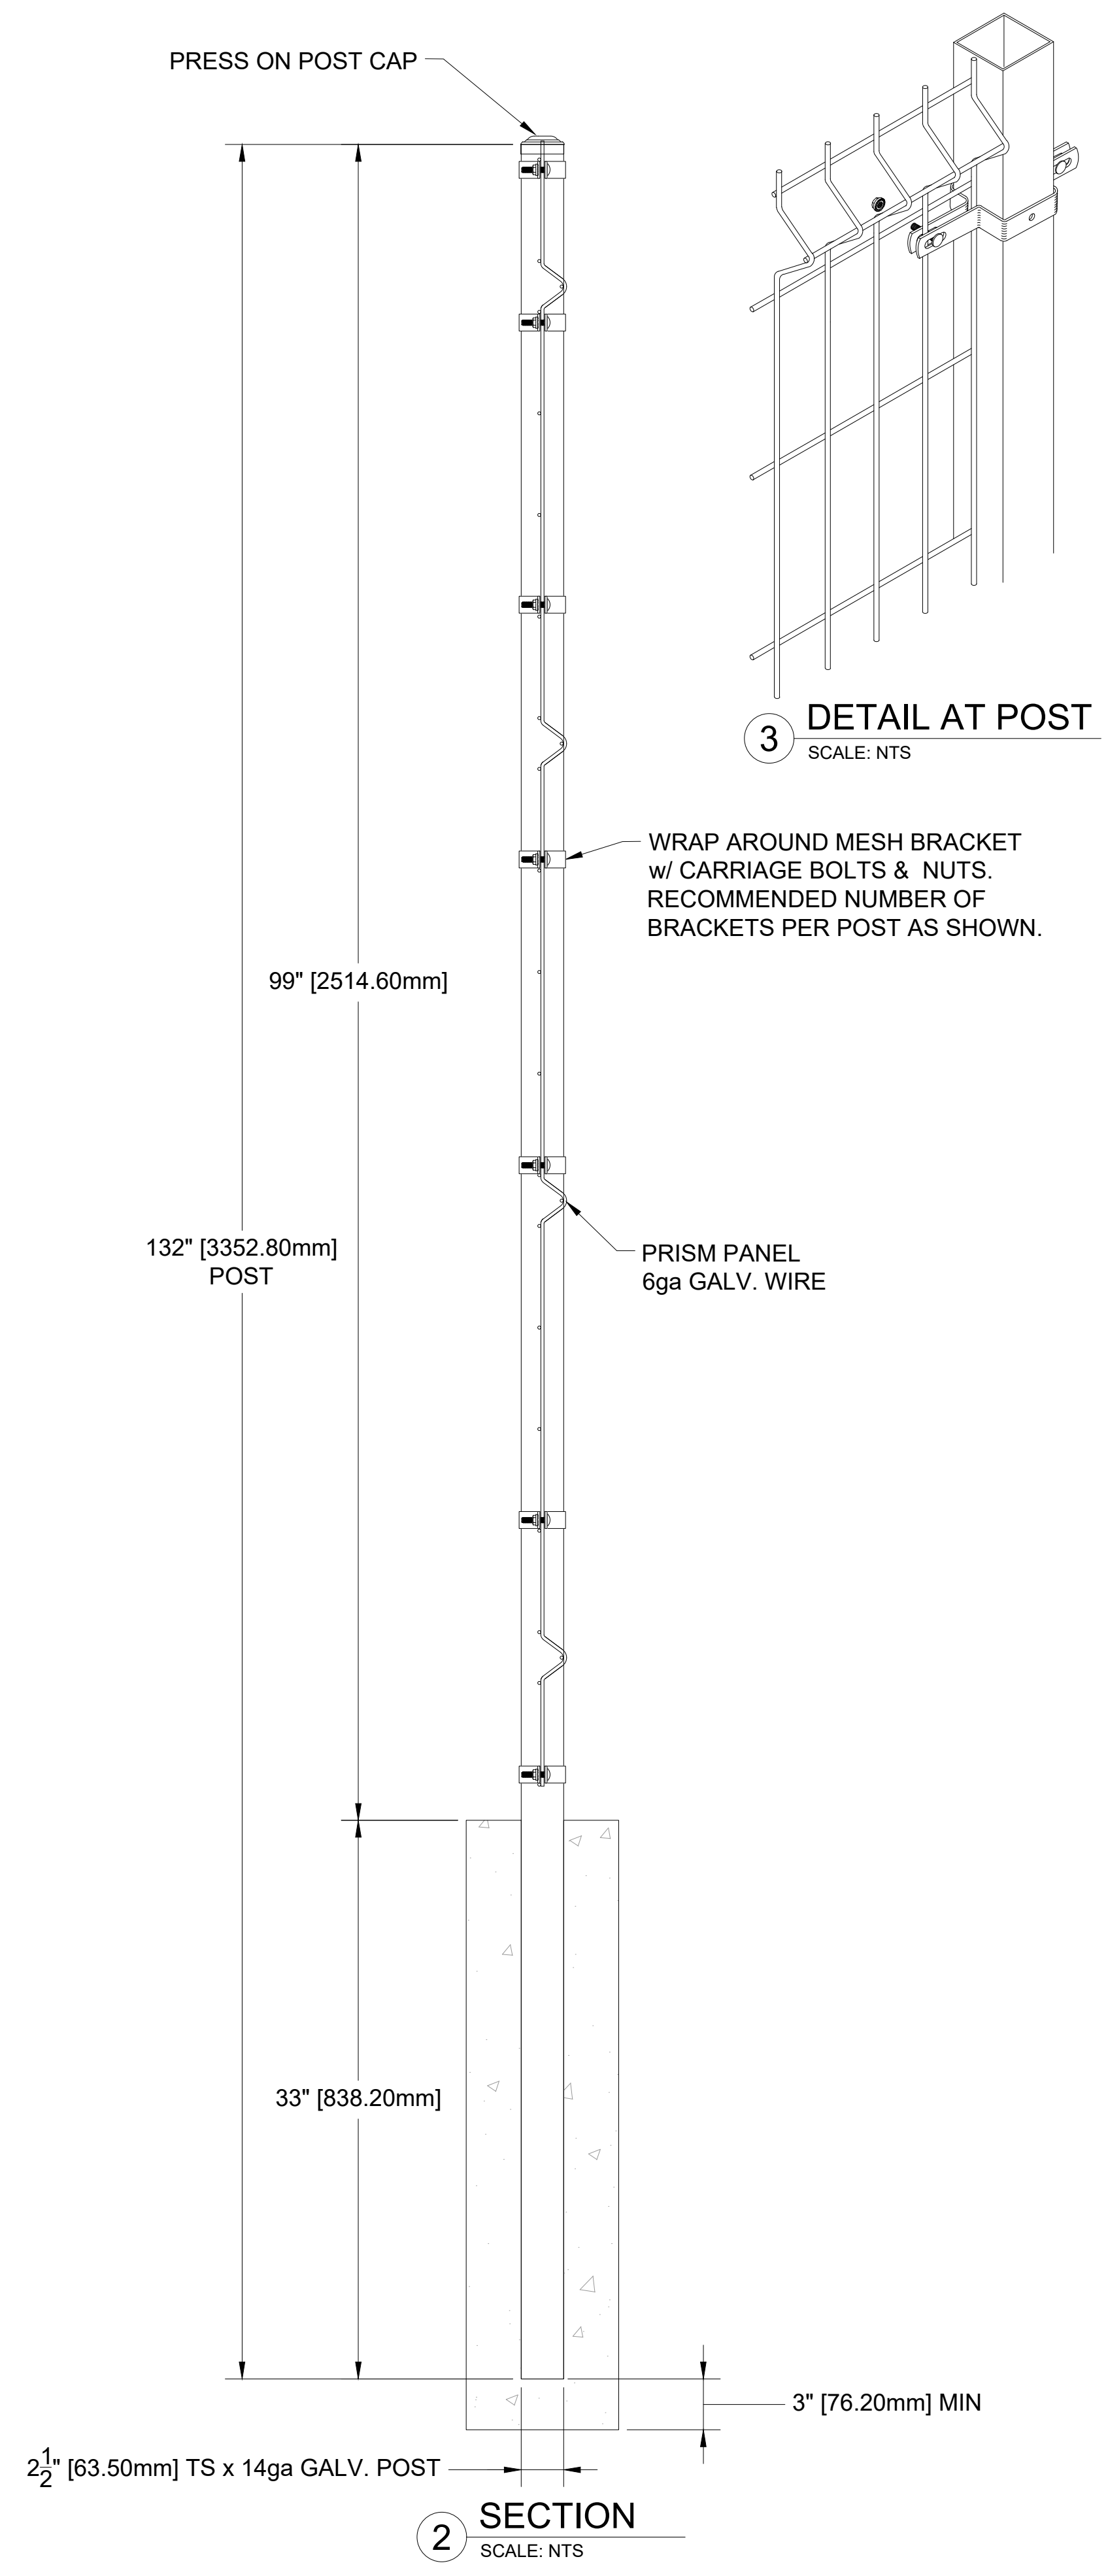

3 DETAIL AT POST
SCALE: NTS

2 SECTION
SCALE: NTS

IBI BETAFENCE
a PRÆSIDIA D brand
Main: 972-878-7000 Fax: 214-887-4552
3309 S. I-45 ENNIS, TX 75119
www.Guardiar.com

REV	DATE	DESCRIPTION	BY

PRISM-6 3D 8'H TYPICAL ELEVATION		MATERIAL SPECIFICATIONS A&B STEEL: ALL PLATE ANGLE & CHANNEL A500 GRADE B; ALL TUBE STEEL COLUMNS: 6ga GALV. MTL. W/BS3 W/MIN. ZINC COATING WEIGHT 0.60 OZ/FT.	
PROJECT	TYPICAL	FINISH	HGD OR POWDERCOATED
CUSTOMER	CLIENT		
HS#	HSXXXX		
QUOTE#	----		
DATE	DRAFTER	REVIEWER	
14-DEC-18	TUR		

SHEET NO.
PR6-3DWA8

DISCLAIMER: DRAWINGS MAY NOT INCLUDE FULL PRODUCT DETAILS AND CAN CHANGE WITHOUT NOTICE.